


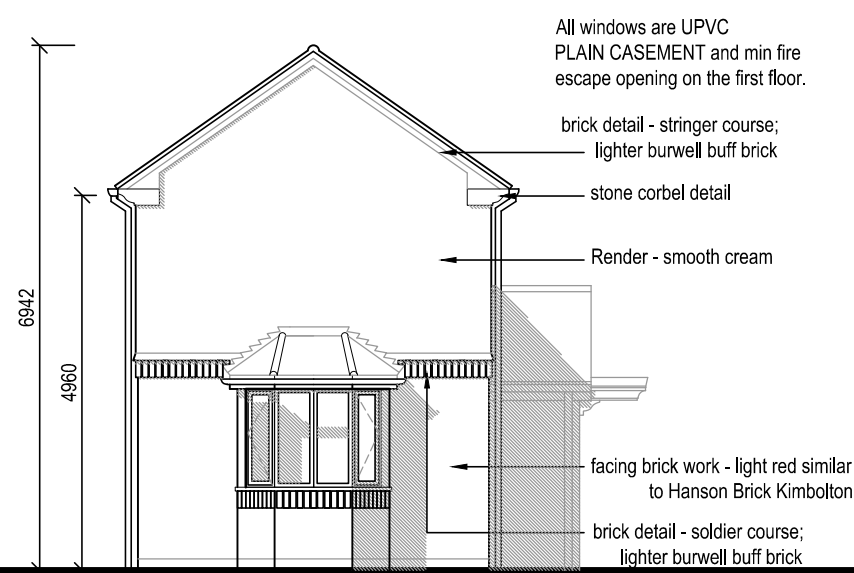


 



Front Elevation

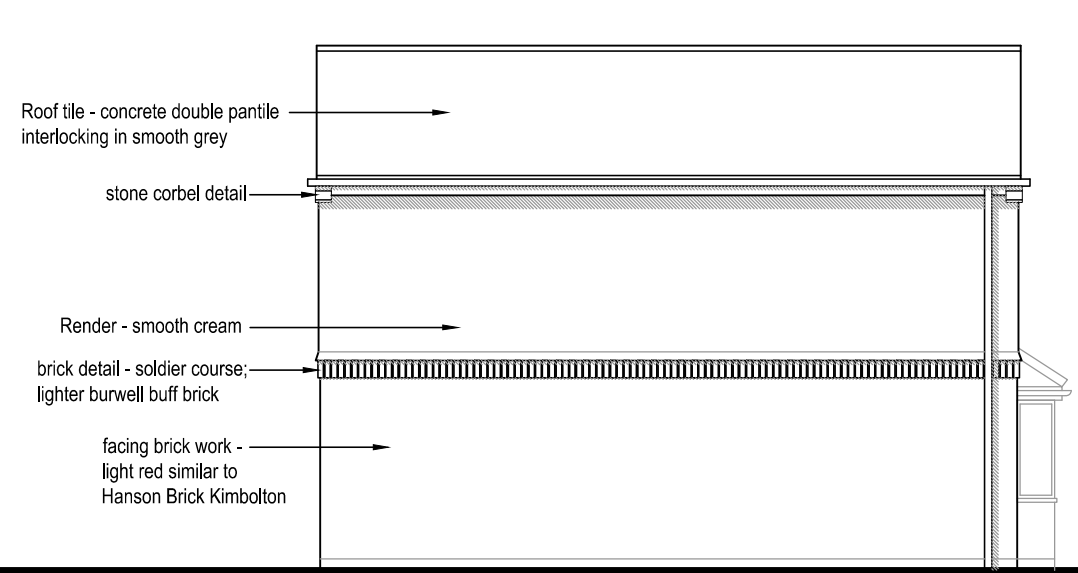



Side Elevation

 



Rear Elevation

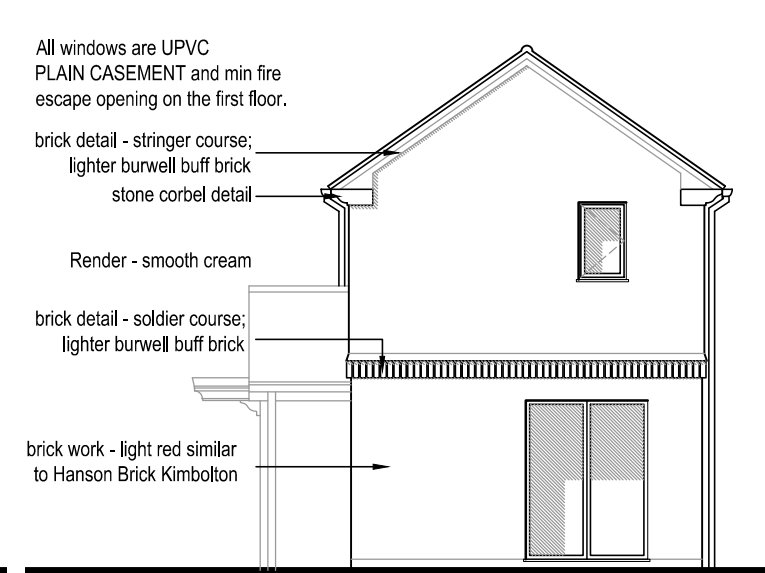 



Side Elevation (garden)

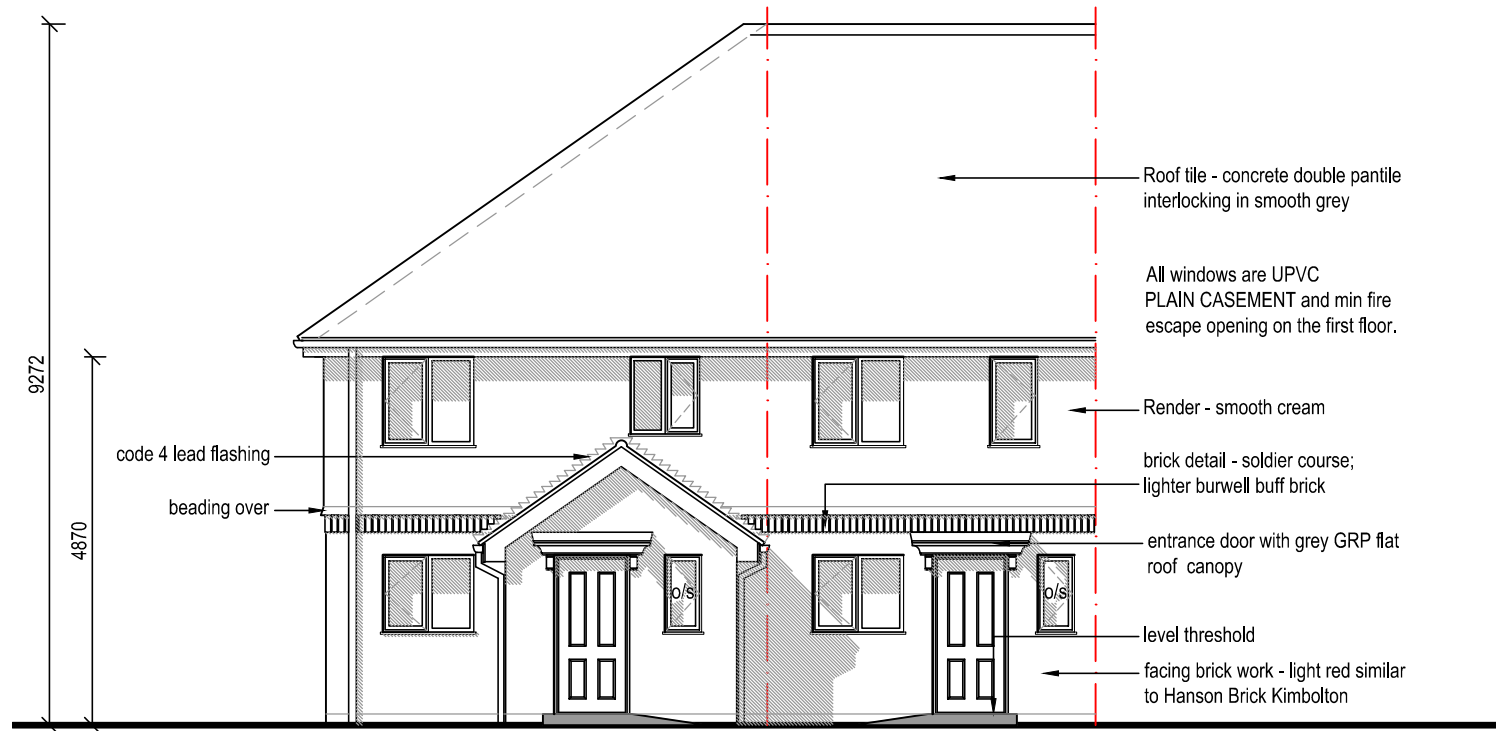 





Front Elevation

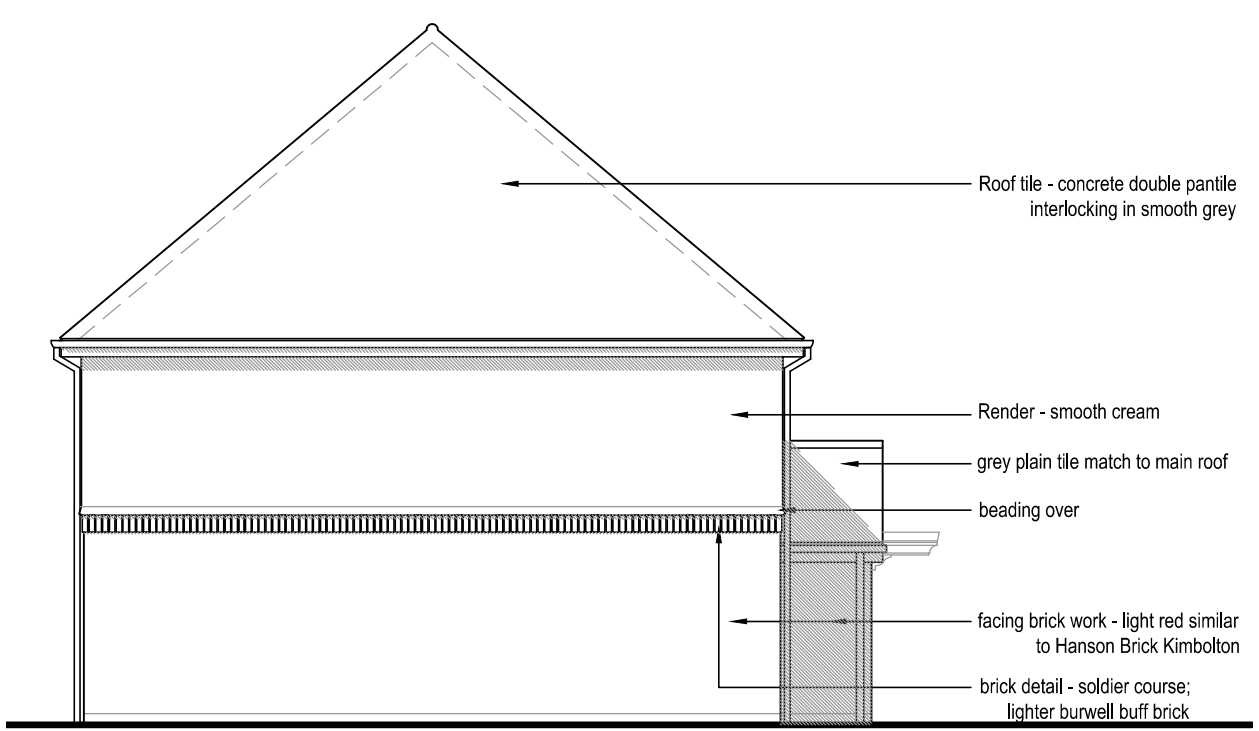 

Side Elevation

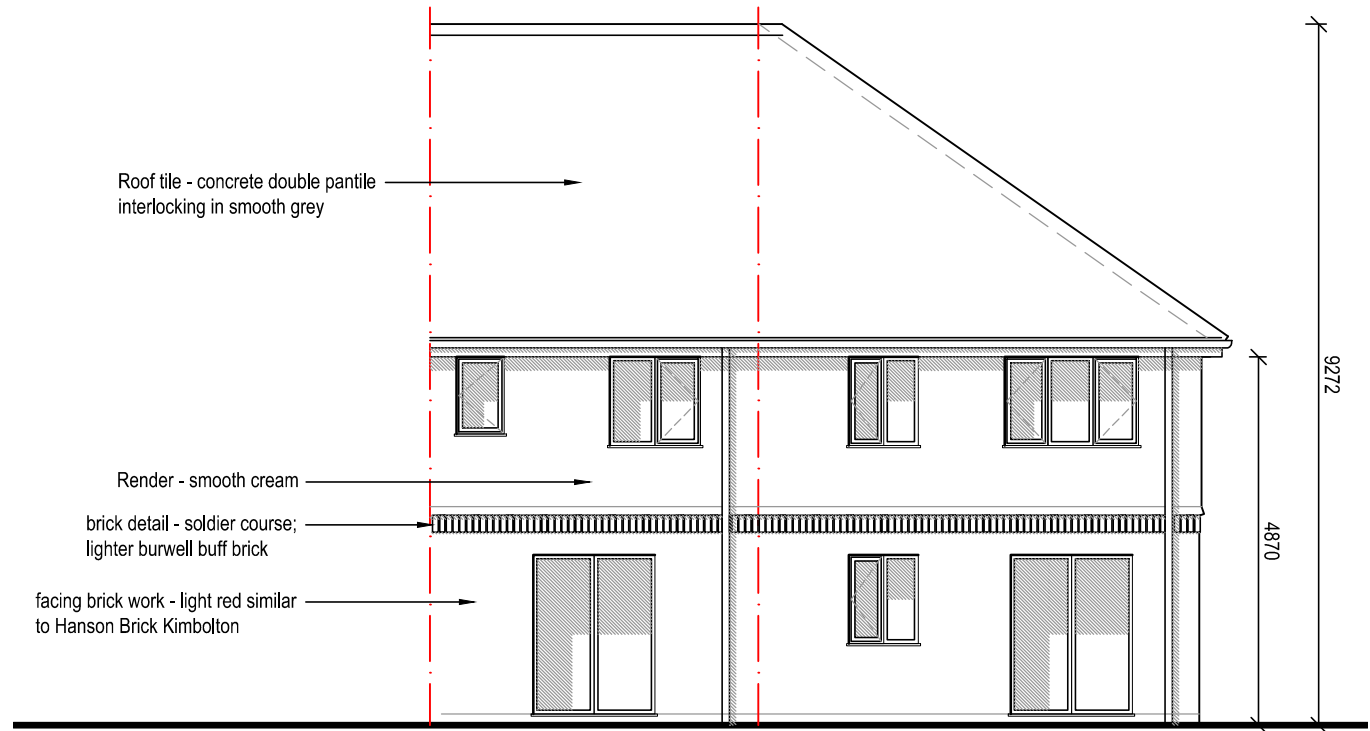 

Rear Elevation

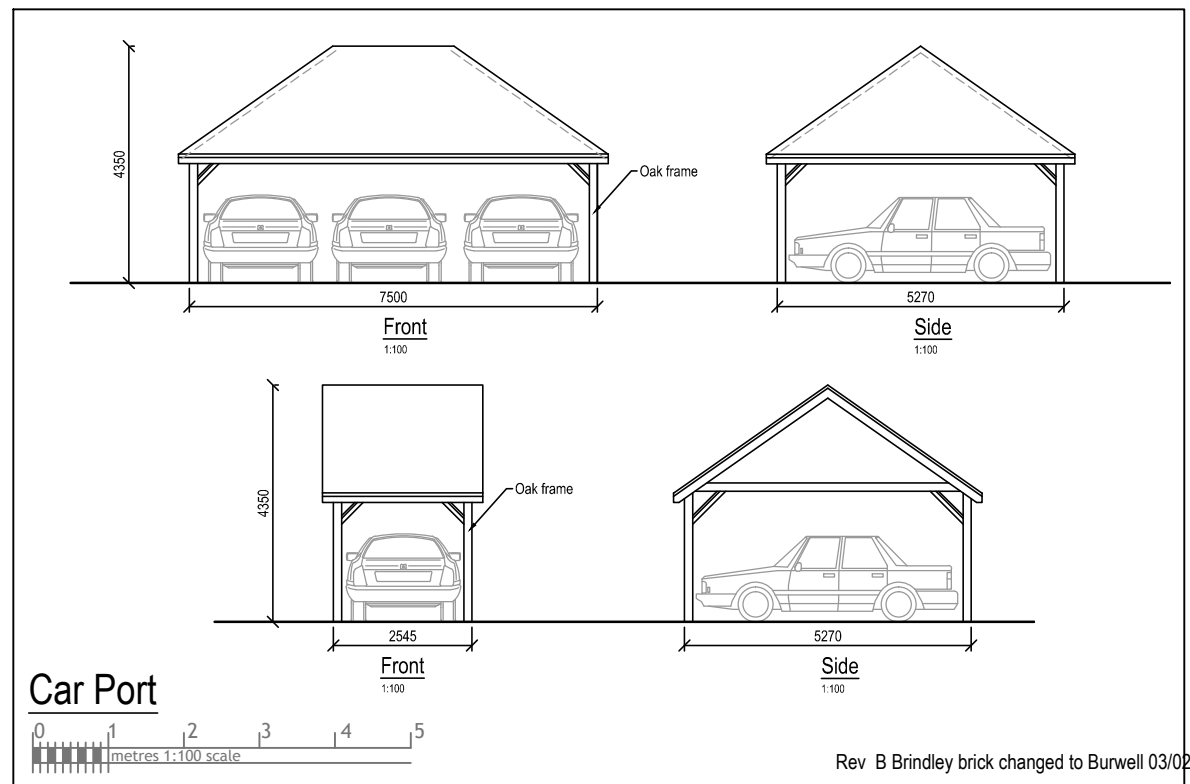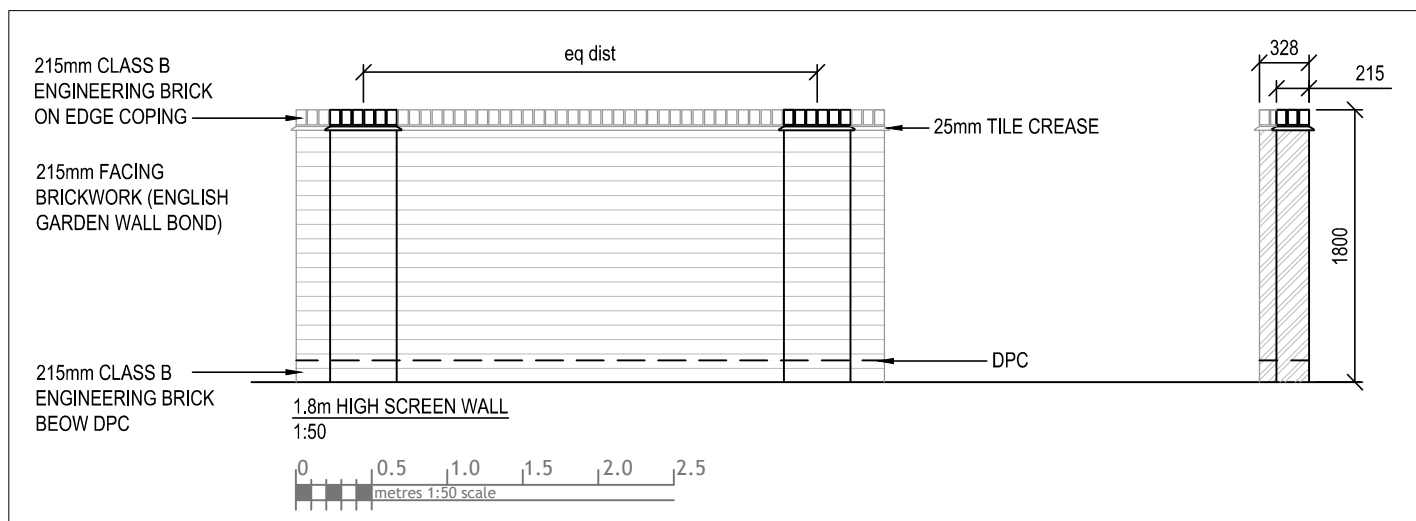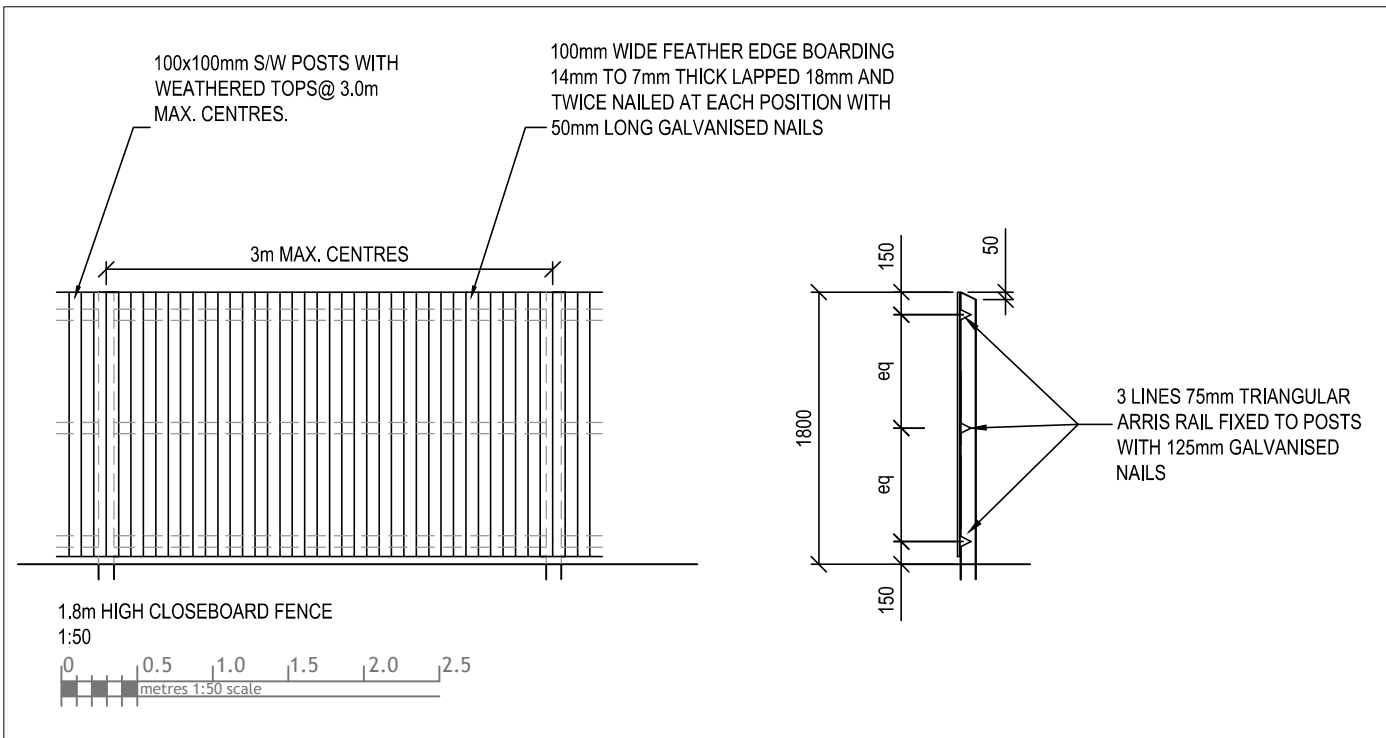 

Rev B Brindley brick changed to Burwell 03/02/2016

Rev A -Rear elevation notation of plots 11 and 12 corrected - 24/04/2013



Title
Proposal of residential development at:
Adeyfield Free Church,
Hemel Hempstead

Nett Assets
The Studio, 141 New Road,
Croxley Green, Herts. WD3 3EN.
Tel:- 01923 293117, 07531 124528
Web:- www.nettassets.co.uk

Detail
detailed elevations and fence,
brick wall details sheet 2/2

Date
Feb 2013

Job Ref
1115

Scale
1:100

Dwg No.
PL2 03

Rev.
B

A2