


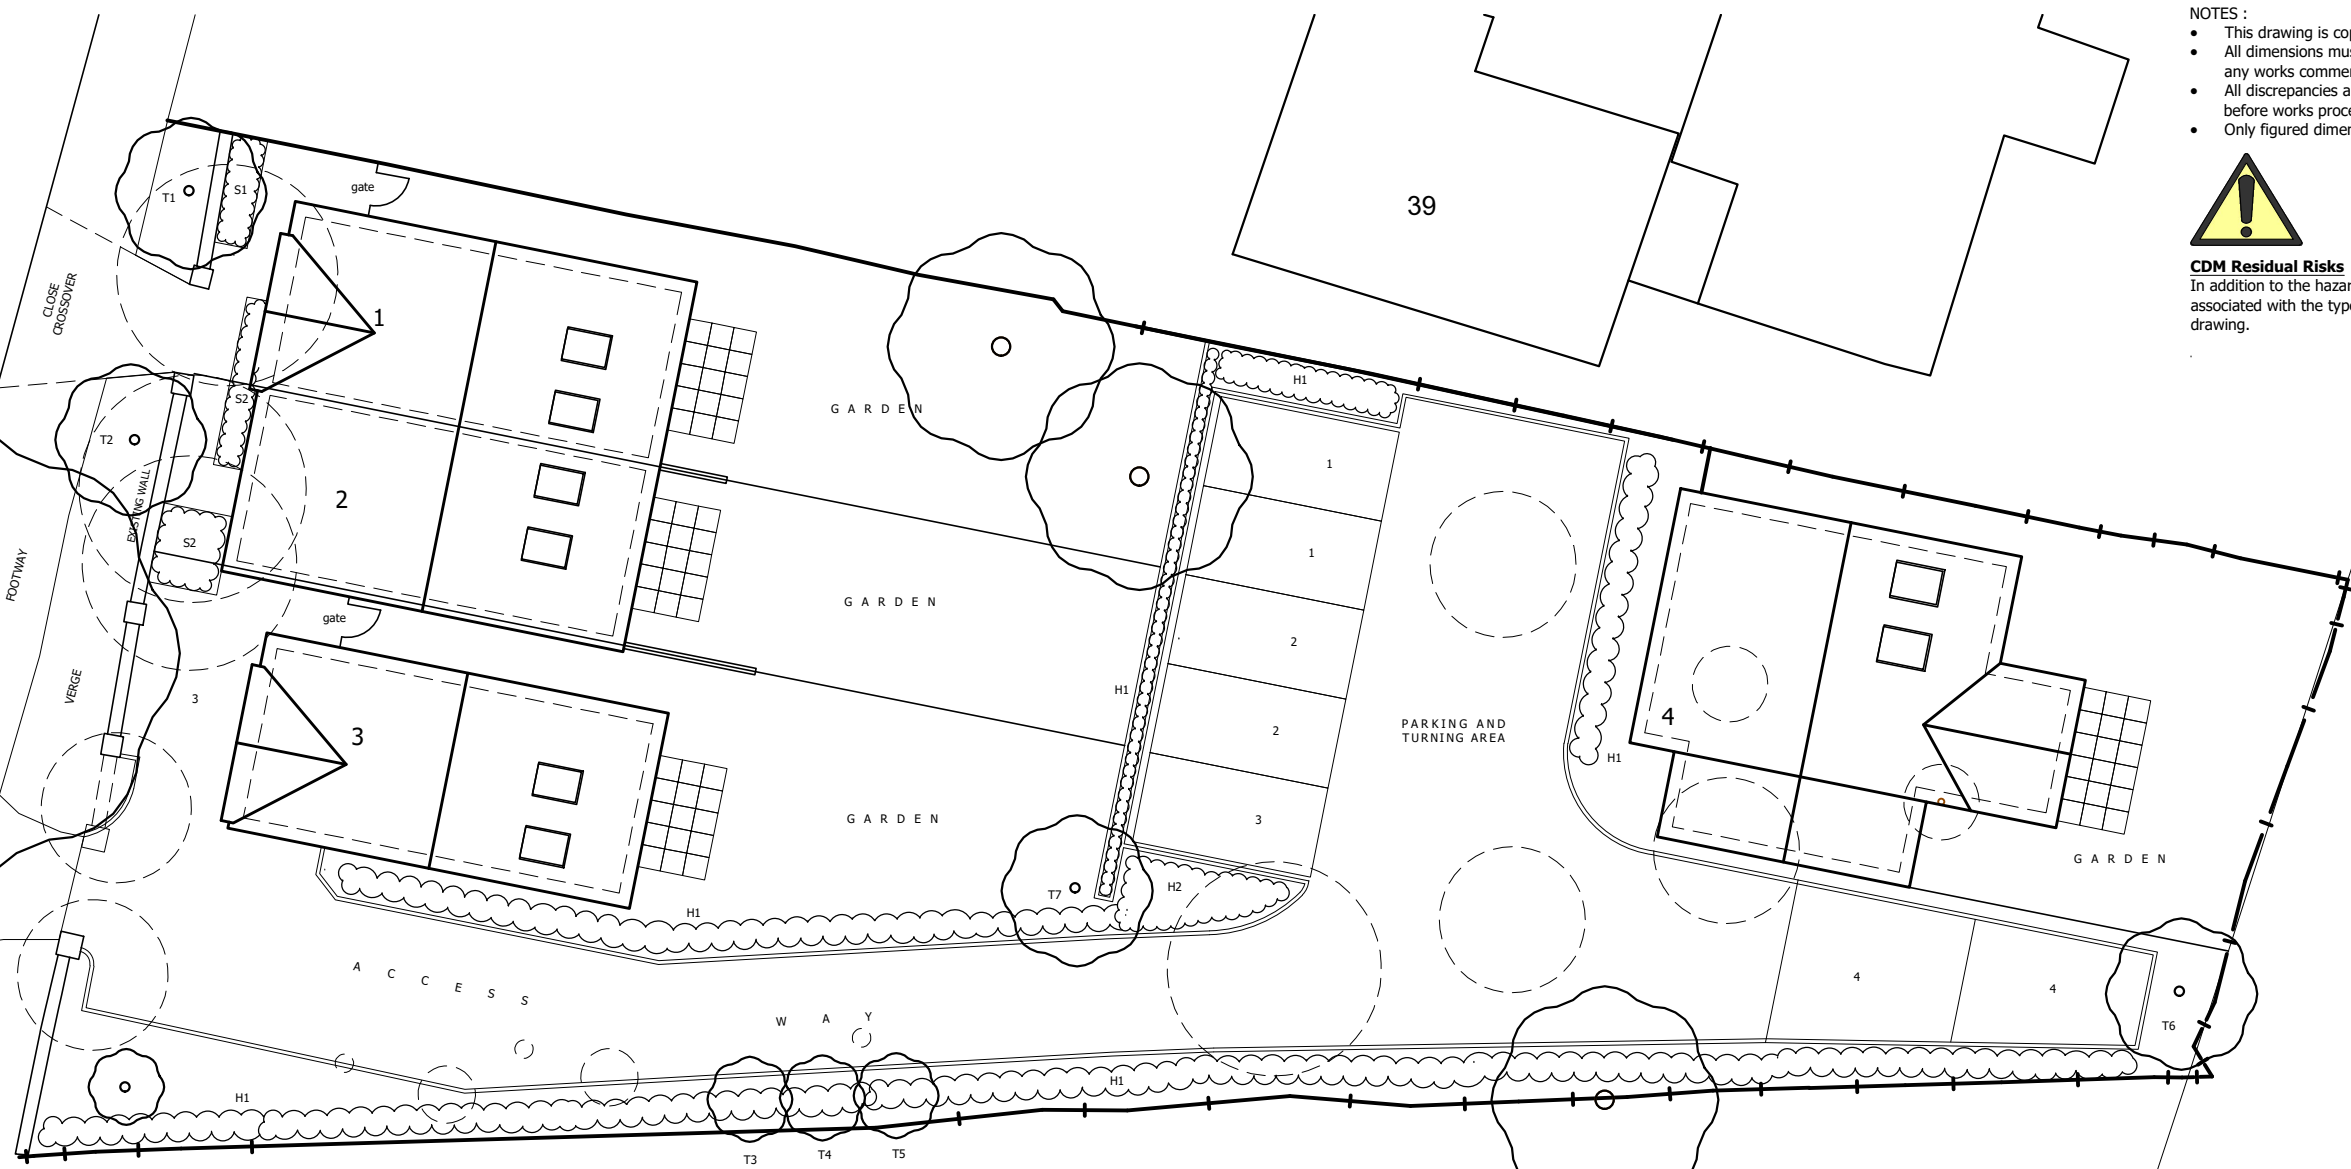


ADEYFIELD ROAD



- NOTES :
- This drawing is copyright.
 - All dimensions must be checked on site before any works commence.
 - All discrepancies are to be reported to the CA before works proceed.
 - Only figured dimensions are to be used.



CDM Residual Risks
In addition to the hazards and or risks typically associated with the types of work detailed on this drawing.

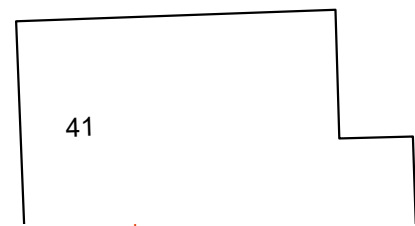


H	27.02.19	SITE PLAN REVISED TO SUIT PLOT 4 PLAN	MDS
G	23.10.18	FRONT GABLE ENDS REVISED.	MDS
F	17.08.18	WHOLE SCHEME REVISED	MDS
E	23.05.18	EAVES OVERHAND REVISED	MDS
D	17.05.18	FRONT GABLES ADDED	MDS
C	09.05.18	STREET SCENE & PLAN REVISED	MDS
B	21.12.17	STREET SCENE & PLAN REVISED	MDS
A	04.07.17	STREET SCENE ELEVATION ADDED	MDS

Rev.	Date	Revision	By
©		Copyright	



Street Scene Elevation

 

Synergy
Construction and Property Consultants
Guildford ~ Hemel Hempstead ~ Bath
Unit 1, Grovelands Business Centre, Boundary Way,
Hemel Hempstead. HP2 7TE Tel: 01442 212755
Email: hemel@synergyLLP.com
www.synergyLLP.com

Client:
Mr and Mrs John Whittle.

Project address:
**39a Adeyfield Road,
Hemel Hempstead,
Hertfordshire, HP2 5DP.**

Job title:
Development of 4 New Houses

Drawing title:
**Proposed Site Plan & Street Scene
Elevation**

Scale: @A3 1:200	Drawn: MDS
Date: February 2017	Checked: PB

Drawing No: 11366-L-00-03	Rev: H
-------------------------------------	------------------