

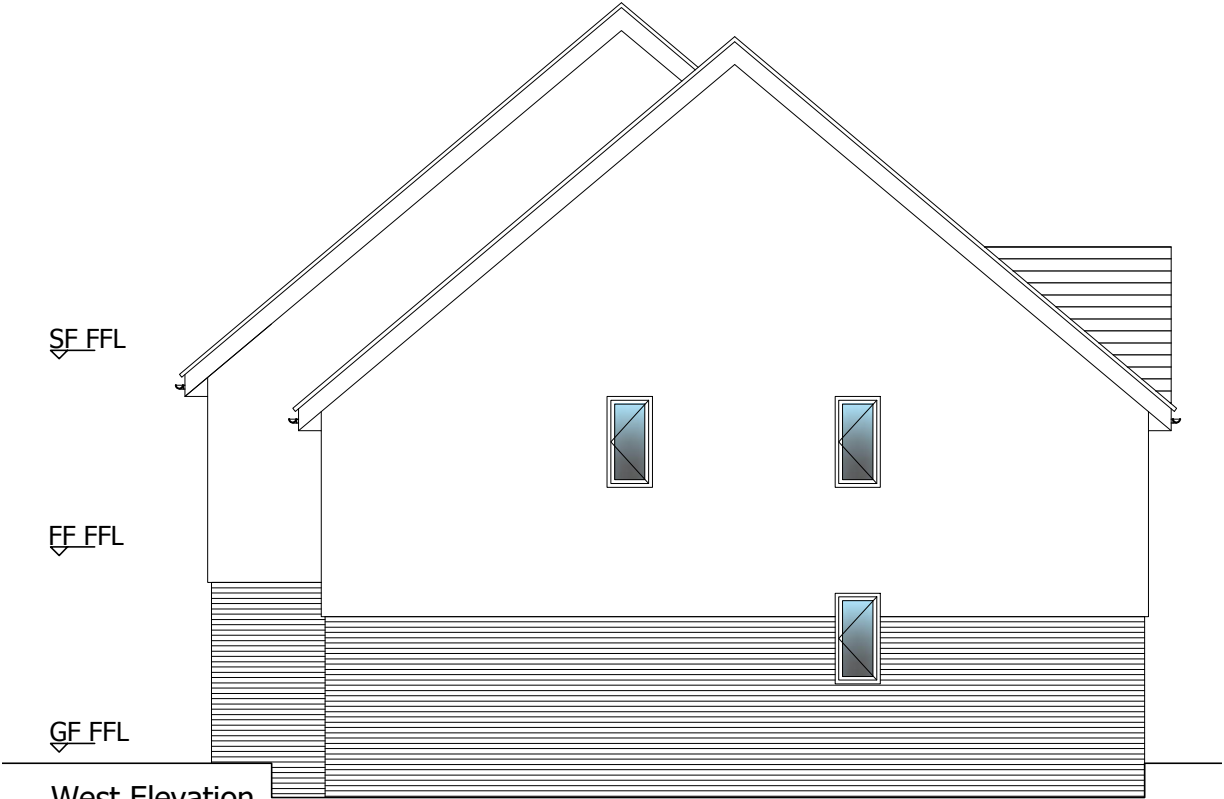
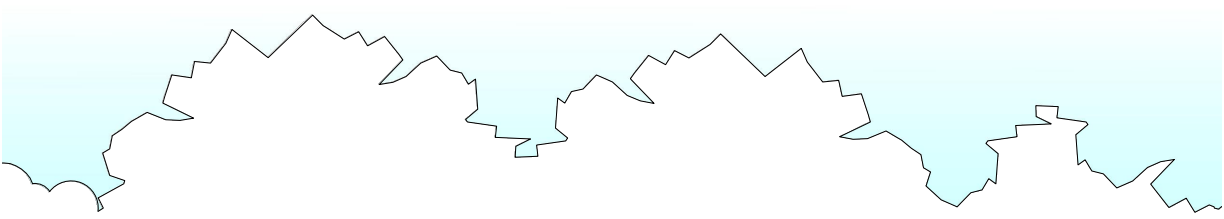




South Elevation

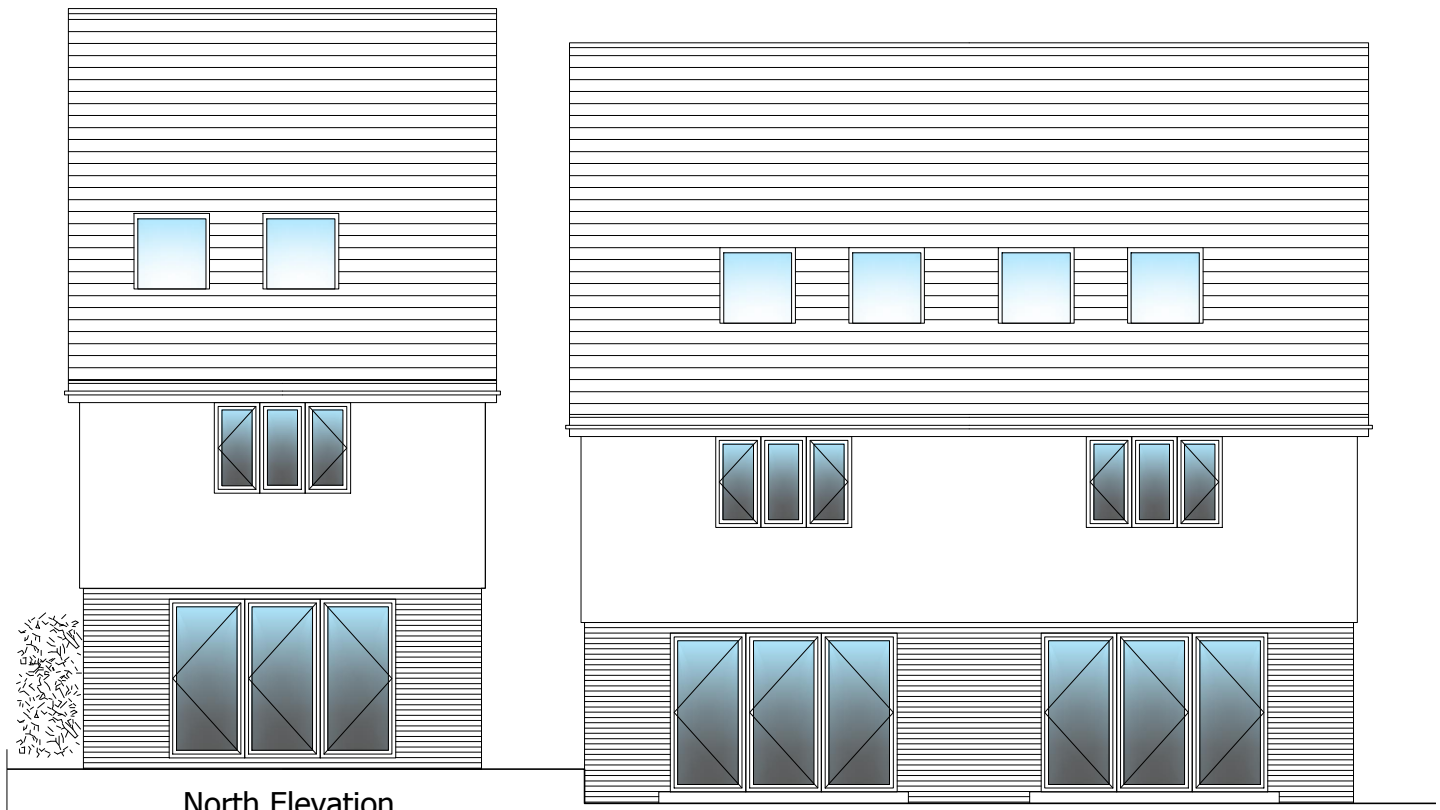

West Elevation

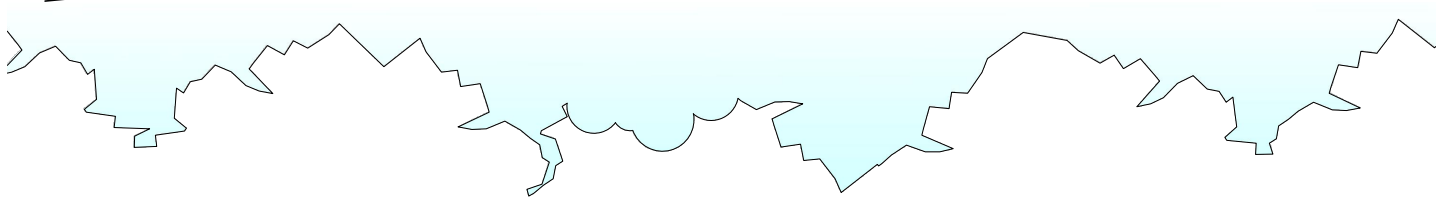

North Elevation

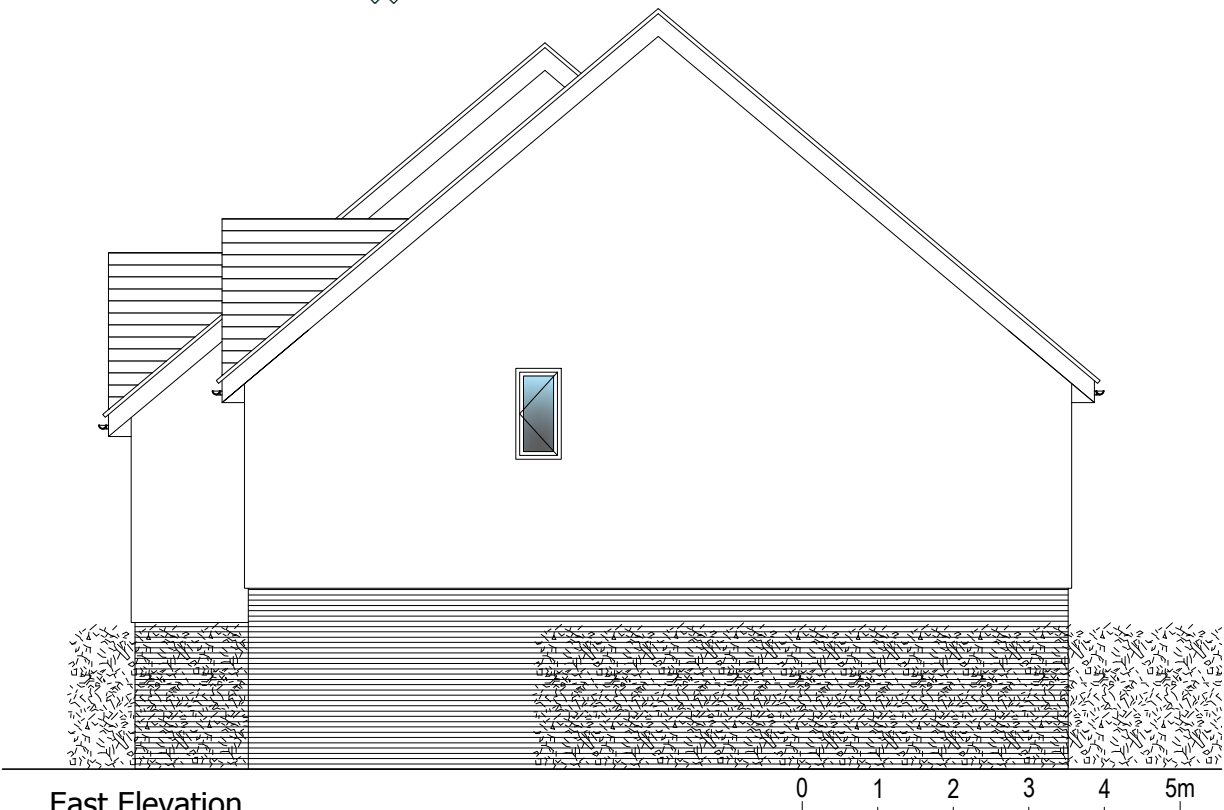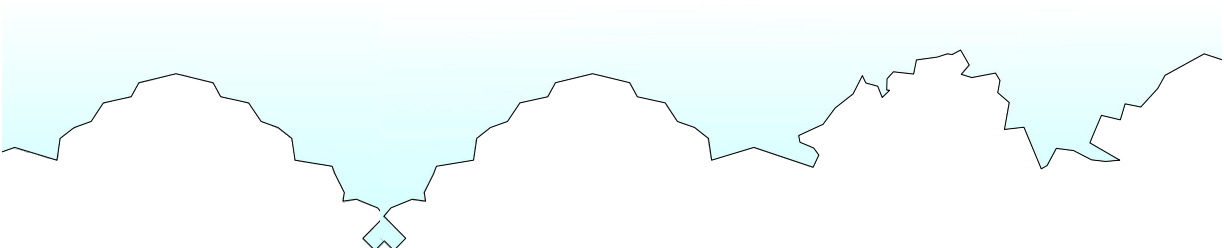

East Elevation

- NOTES :
- This drawing is copyright.
  - All dimensions must be checked on site before any works commence.
  - All discrepancies are to be reported to the CA before works proceed.
  - Only figured dimensions are to be used.



**CDM Residual Risks**  
 In addition to the hazards and or risks typically associated with the types of work detailed on this drawing.

E	23.10.18	FRONT GABLE ENDS REVISED.	MDS
D	17.08.18	WHOLE SCHEME REVISED.	MDS
C	23.05.18	EAVES OVERHANG REVISED	MDS
B	17.05.18	FRONT GABLES ADDED	MDS
A	09.05.18	ELEVATIONS REVISED AS PLANS	MDS

Rev.	Date	Revision	By
©		Copyright	



Client:  
**Mr and Mrs John Whittle**

Project address:  
**39a Adeyfield Road,  
 Hemel Hempstead,  
 Hertfordshire, HP2 5DP**

Job title:  
**Development of 4 New Houses**

Drawing title:  
**Proposed Elevations  
 Plots 1 - 3**

Scale: @A3 1:100	Drawn: MDS
Date: January 2018	Checked: PB

Drawing No: <b>11366-L-00-07</b>	Rev: <b>E</b>
-------------------------------------	------------------