


**MATERIALS:**

Walls: Orange face-brick  
 Roof: Grey clay roof tiles with terracotta ridges, dark uPVC bargeboards to gable ends

Windows: White uPVC with stone cill & splayed brick arch with stone keystone

Guttering: black uPVC  
 Ornamental work: Terracotta Panels to match existing

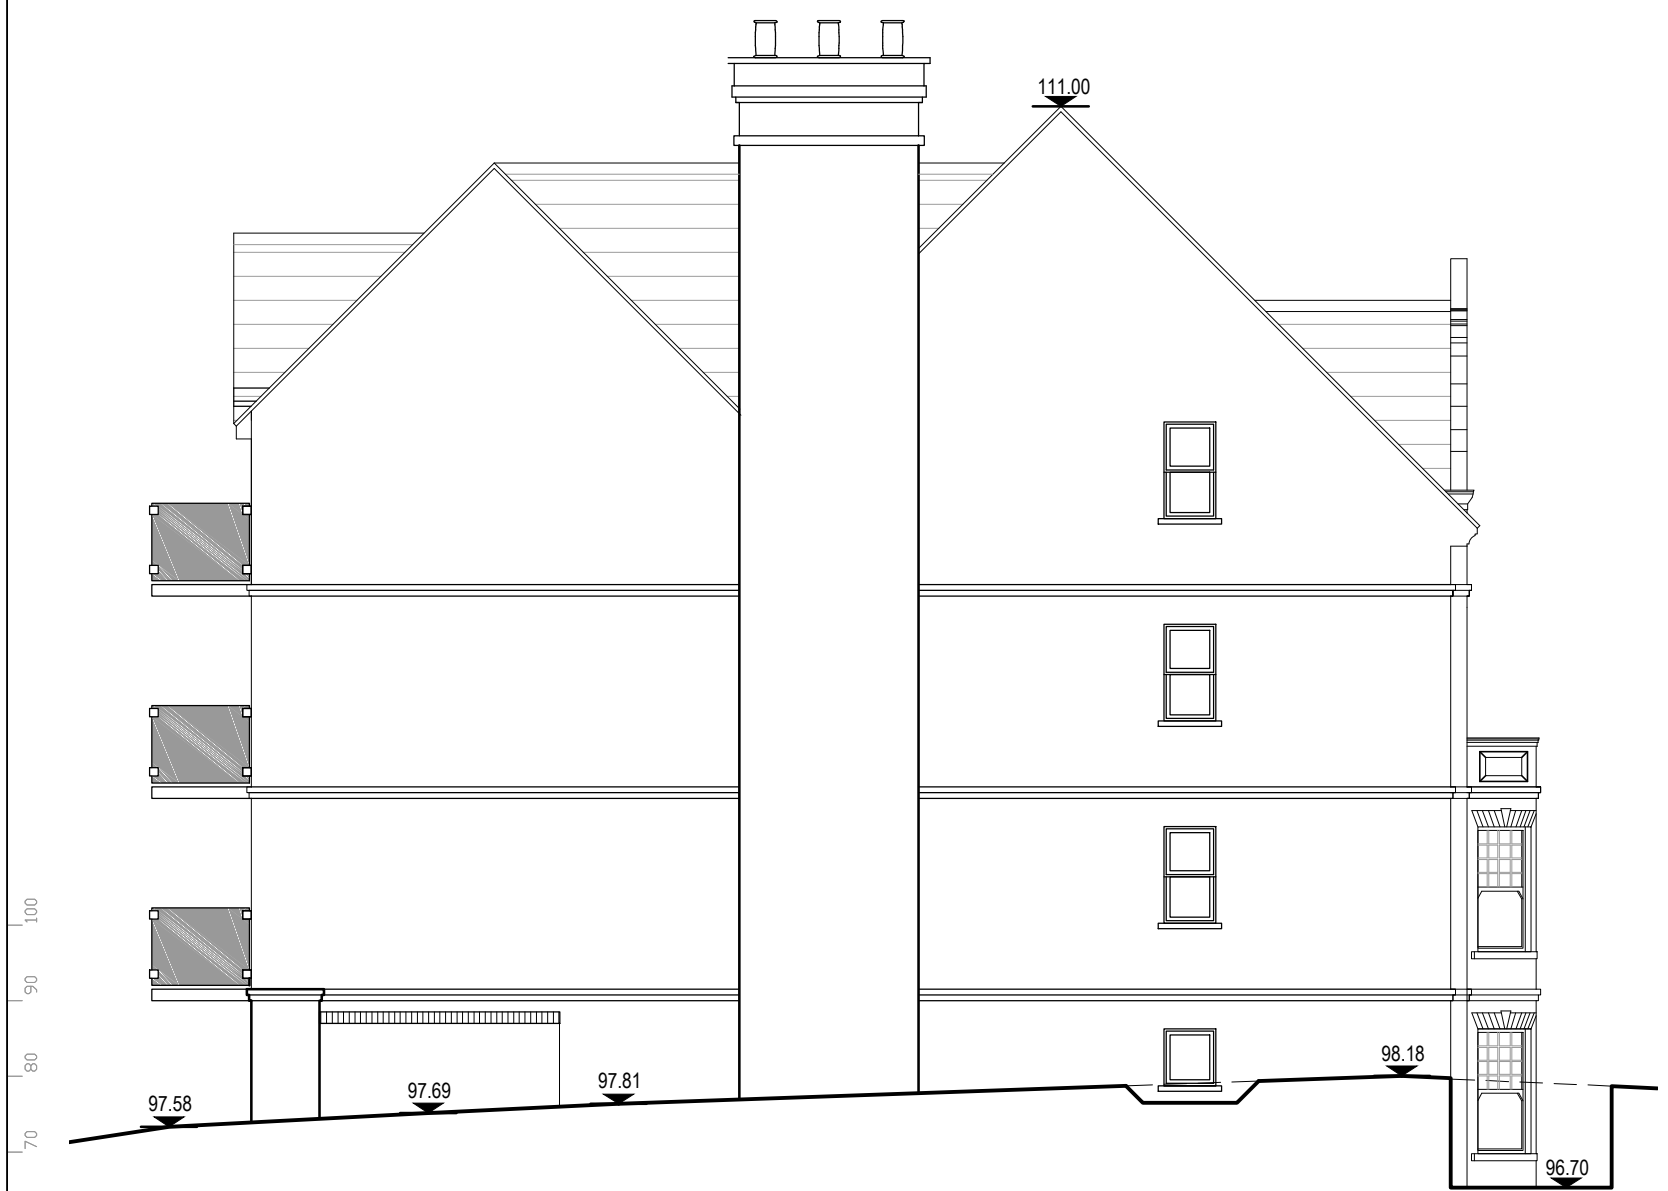

Proposed Side Elevation 1:100



Proposed Front Elevation 1:100

Rev	Date	Comments

paper scale (mm)



**nettassets**  
 Architectural Design & Development Consultants

Title  
 Proposed Developmet, 34 Alexandra Road,  
 Hemel Hempstead, HP2 5BS

Nett Assets  
 The Studio, 141 New Road,  
 Croxley Green, Herts. WD3 3EN.  
 Tel:- 01923 293117. 07531 124528  
 Web:- www.nettassets.co.uk

Detail <b>Proposed Elevations: Front and Side</b>		
Date	July 2017	Job Ref 1488
Scale	1:100 @ A1	Drg No. PL-11
		Rev. C