



Proposed Second Floor Plan 1:100

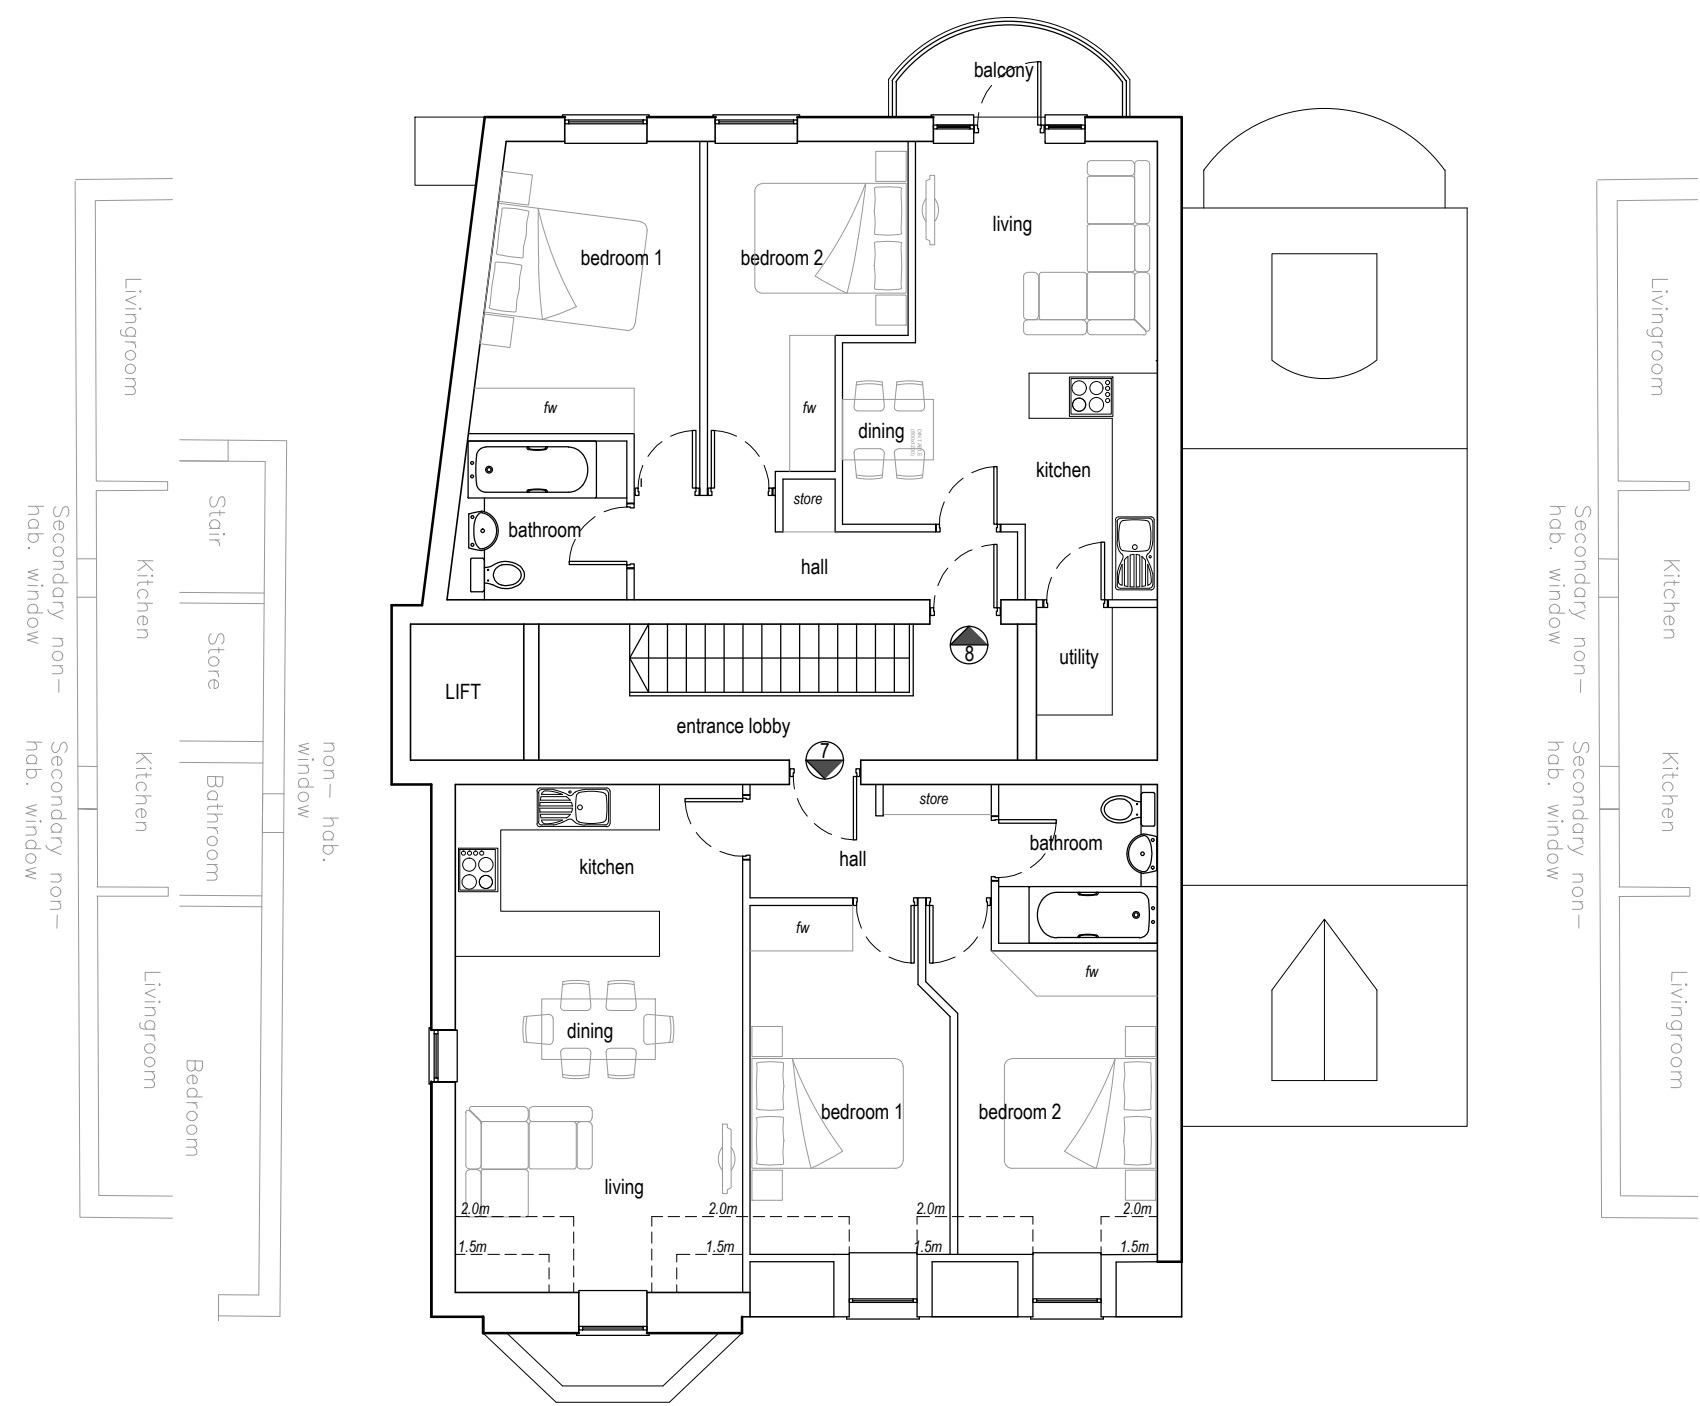

Proposed Third Floor Plan 1:100

| Rev | Date | Comments |
|-----|------|----------|
| | | |

paper scale (mm)

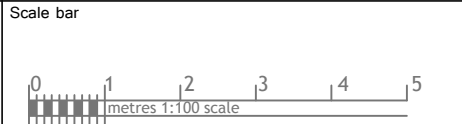

nettassets
Architectural Design & Development Consultants

Title
Proposed Development at
34 Alexandra Road, H' Hempstead

Nett Assets
The Studio, 141 New Road,
Croxley Green, Herts. WD3 3EN.
Tel:- 01923 293117. 07531 124528
Web:- www.nettassets.co.uk

| | | |
|---|------------|------------------------|
| Detail Proposed Floor Plans: Second and Third | | |
| Date | July 2017 | Job Ref 1488 |
| Scale | 1:100 @ A3 | Drg No. PL-07 |
| | | Rev. C |

100
95
90
85
80
75
70
65
60
55
50
45
40
35
30
20
10