



THIS DRAWING IS COPYRIGHT  
PRIOR TO COMMENCEMENT OF WORKS ON SITE AND DURING ANY OPENING UP WORKS  
ALL DIMENSIONS AND DETAILS OF EXISTING STRUCTURE TO BE CHECKED, LINGWOOD  
DESIGN AND STRUCTURAL ENGINEER TO BE NOTIFIED OF ANY OMISSION OR ERRORS.  
ALL DRAWINGS AND INFORMATION TO BE READ IN CONJUNCTION WITH STRUCTURAL  
ENGINEER'S DRAWINGS AND SPECIFICATION  
ALL CONSTRUCTION DETAILS TO BE APPROVED BY LOCAL AUTHORITY PRIOR TO  
COMPLETION OF WORKS  
ALL WORKS TO BE COMPLETED IN LINE WITH NHBC BEST PRACTICE UNLESS OTHERWISE  
AGREED

THIS DRAWING IS FOR PLANNING ONLY. DIMENSIONS  
ARE APPROXIMATE AND DO NOT INCLUDE STRUCTURAL  
INTEGRATION. NO WORKS TO BE UNDERTAKEN BASED  
ON THIS DRAWING

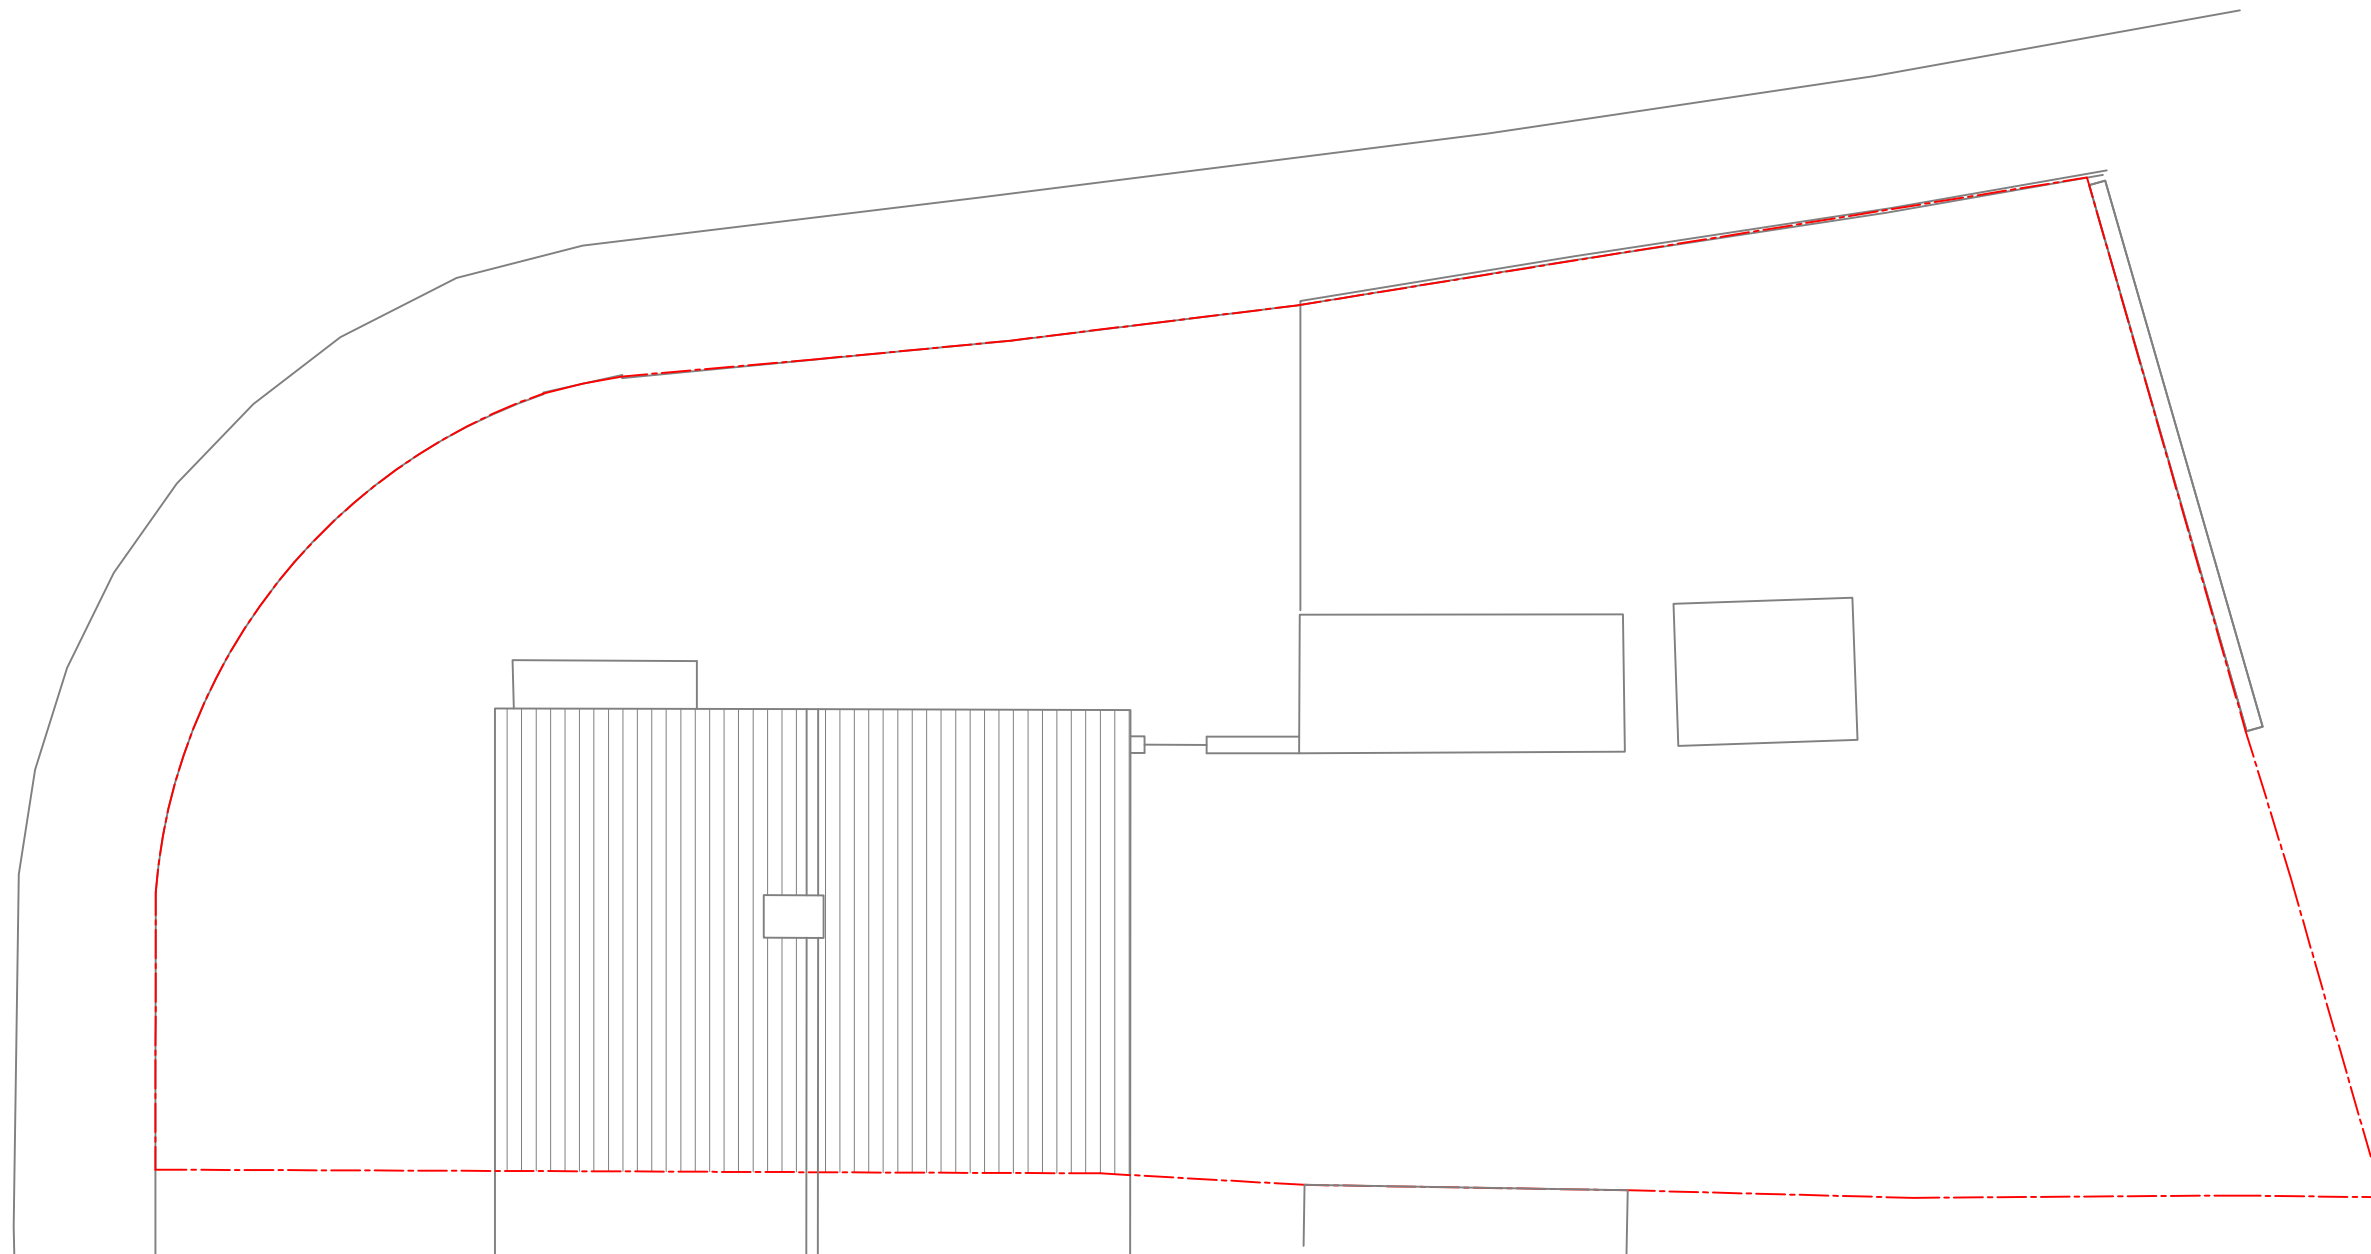

**01** Existing Roof Plan  
Scale 1:100

 

PROJECT	37 Howards Drive	DATE	Jun 18
DRAWING TITLE	Existing Roof Plan		
STATUS	Planning		
DRAWN BY AM	SCALE 1:100 @ A3	139-04	www.lingwooddesign.com

LINGWOOD  
DESIGN  
ARCHITECTS Ltd

