



THIS DRAWING IS COPYRIGHT  
 PRIOR TO COMMENCEMENT OF WORKS ON SITE AND DURING ANY OPENING UP WORKS  
 ALL DIMENSIONS AND DETAILS OF EXISTING STRUCTURE TO BE CHECKED, LINGWOOD  
 DESIGN AND STRUCTURAL ENGINEER TO BE NOTIFIED OF ANY OMISSION OR ERRORS.  
 ALL DRAWINGS AND INFORMATION TO BE READ IN CONJUNCTION WITH STRUCTURAL  
 ENGINEER'S DRAWINGS AND SPECIFICATION  
 ALL CONSTRUCTION DETAILS TO BE APPROVED BY LOCAL AUTHORITY PRIOR TO  
 COMPLETION OF WORKS  
 ALL WORKS TO BE COMPLETED INLINE WITH NHBC BEST PRACTICE UNLESS OTHERWISE  
 AGREED

THIS DRAWING IS FOR PLANNING ONLY. DIMENSIONS  
 ARE APPROXIMATE AND DO NOT INCLUDE STRUCTURAL  
 INTEGRATION. NO WORKS TO BE UNDERTAKEN BASED  
 ON THIS DRAWING

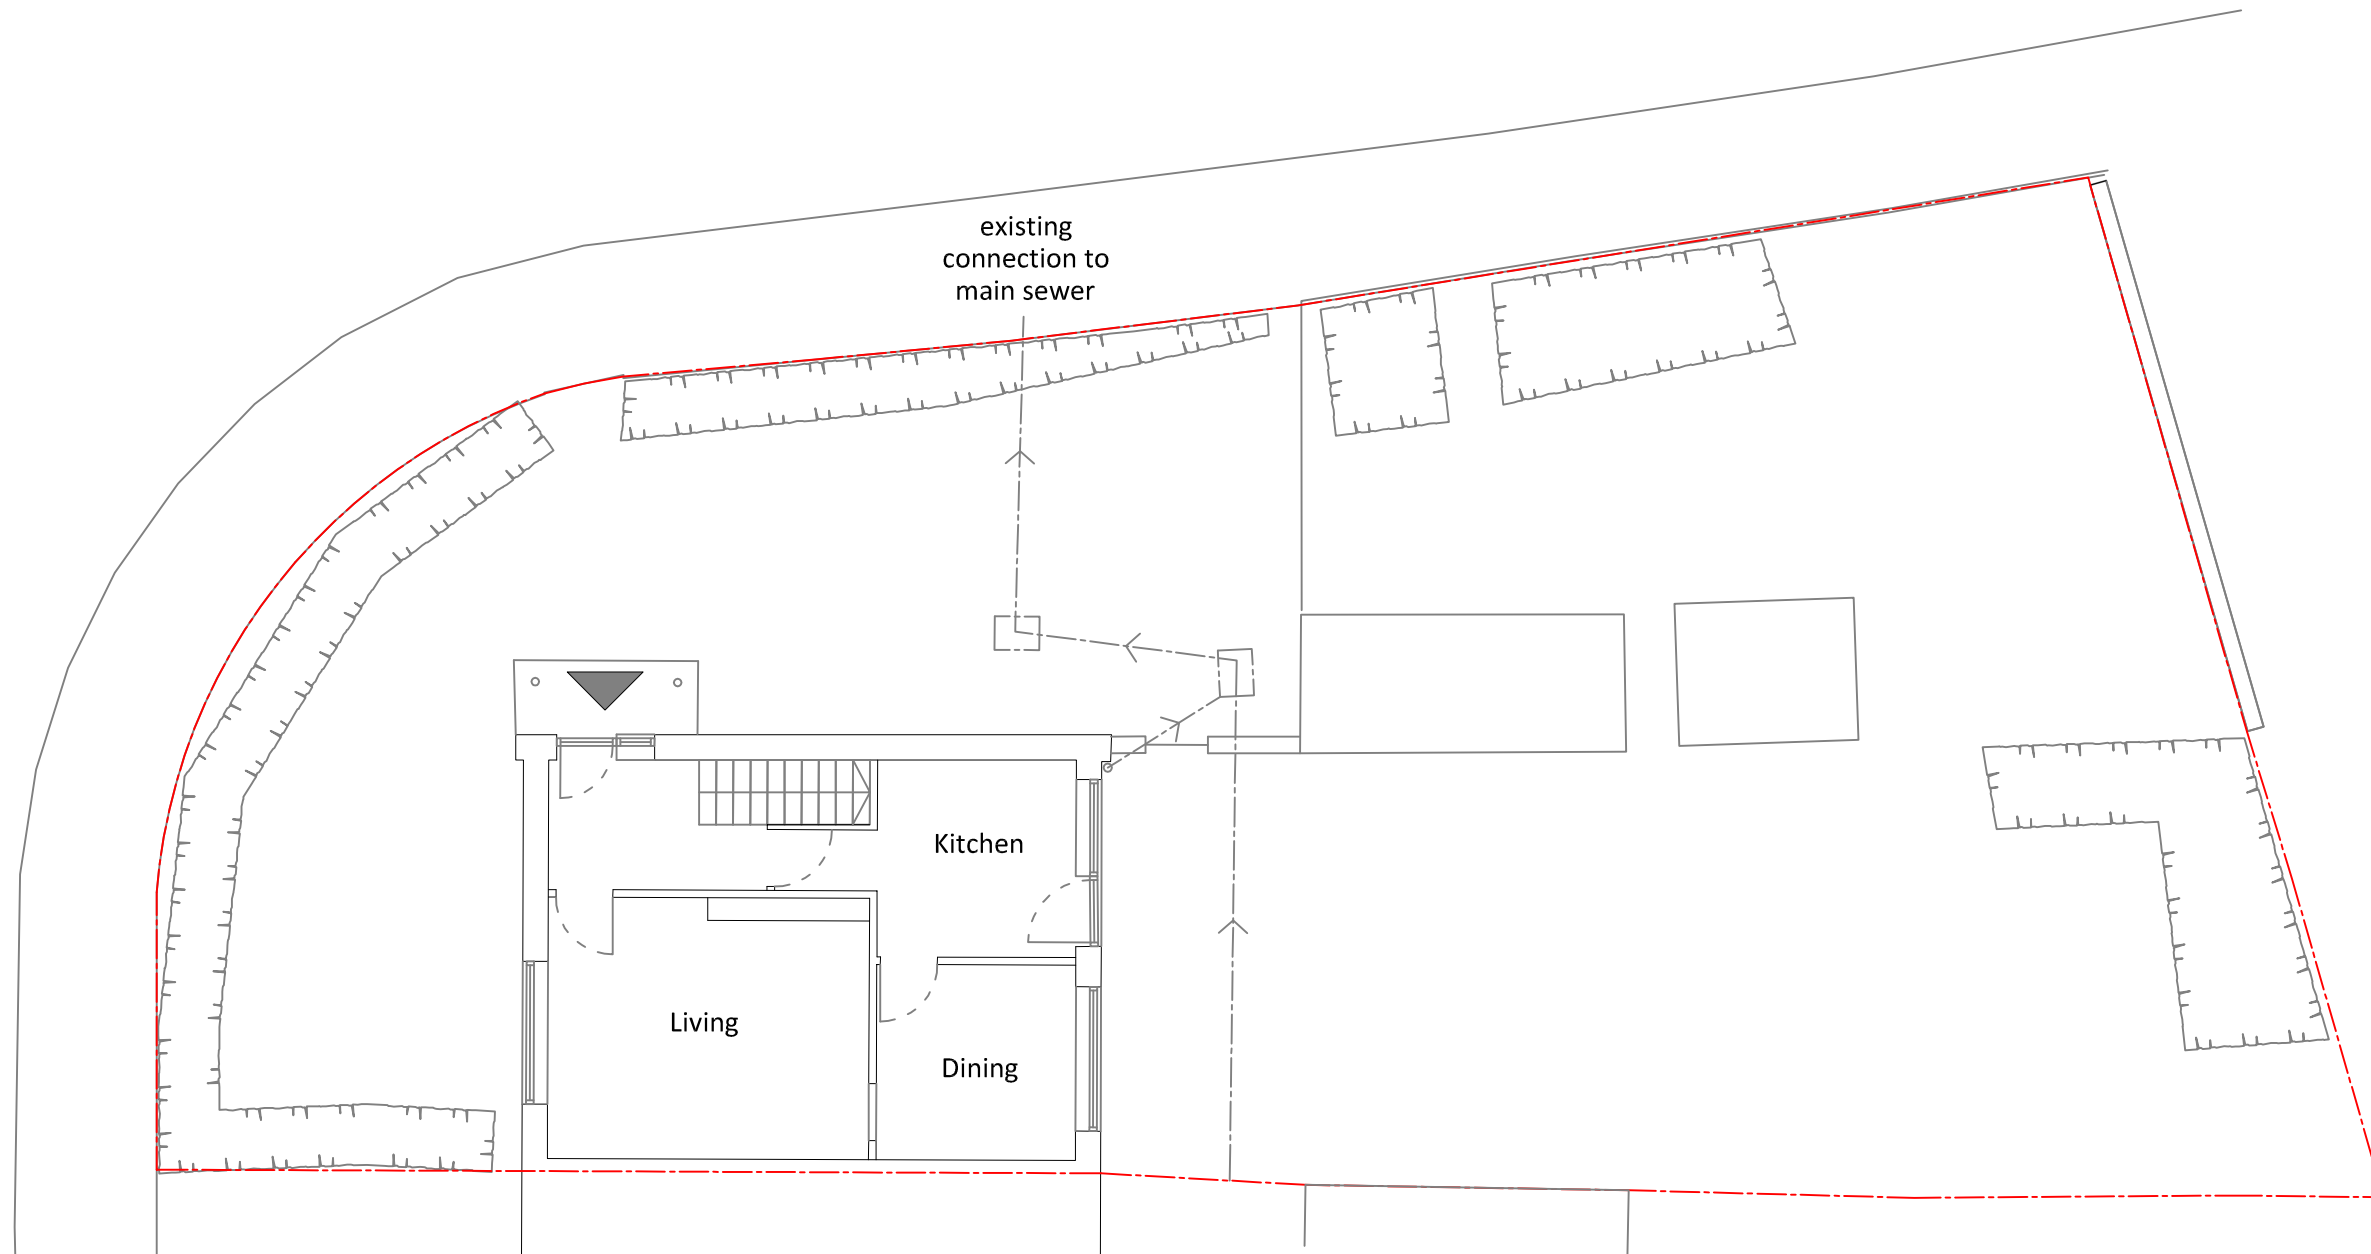

**01** Existing Ground Floor  
 Scale 1:100

 

PROJECT	37 Howards Drive	DATE	Jun 18
DRAWING TITLE	Existing Site and Ground Floor Plan		
STATUS	Planning		
DRAWN BY	AM	SCALE	1:100 @ A3
			139-02

**LINGWOOD  
 DESIGN**  
 ARCHITECTS Ltd  
 www.lingwooddesign.com

