



THIS DRAWING IS COPYRIGHT
PRIOR TO COMMENCEMENT OF WORKS ON SITE AND DURING ANY OPENING UP WORKS
ALL DIMENSIONS AND DETAILS OF EXISTING STRUCTURE TO BE CHECKED, LINGWOOD
DESIGN AND STRUCTURAL ENGINEER TO BE NOTIFIED OF ANY OMISSION OR ERRORS.
ALL DRAWINGS AND INFORMATION TO BE READ IN CONJUNCTION WITH STRUCTURAL
ENGINEER'S DRAWINGS AND SPECIFICATION
ALL CONSTRUCTION DETAILS TO BE APPROVED BY LOCAL AUTHORITY PRIOR TO
COMPLETION OF WORKS
ALL WORKS TO BE COMPLETED INLINE WITH NHBC BEST PRACTICE UNLESS OTHERWISE
AGREED

THIS DRAWING IS FOR PLANNING ONLY. DIMENSIONS
ARE APPROXIMATE AND DO NOT INCLUDE STRUCTURAL
INTEGRATION. NO WORKS TO BE UNDERTAKEN BASED
ON THIS DRAWING

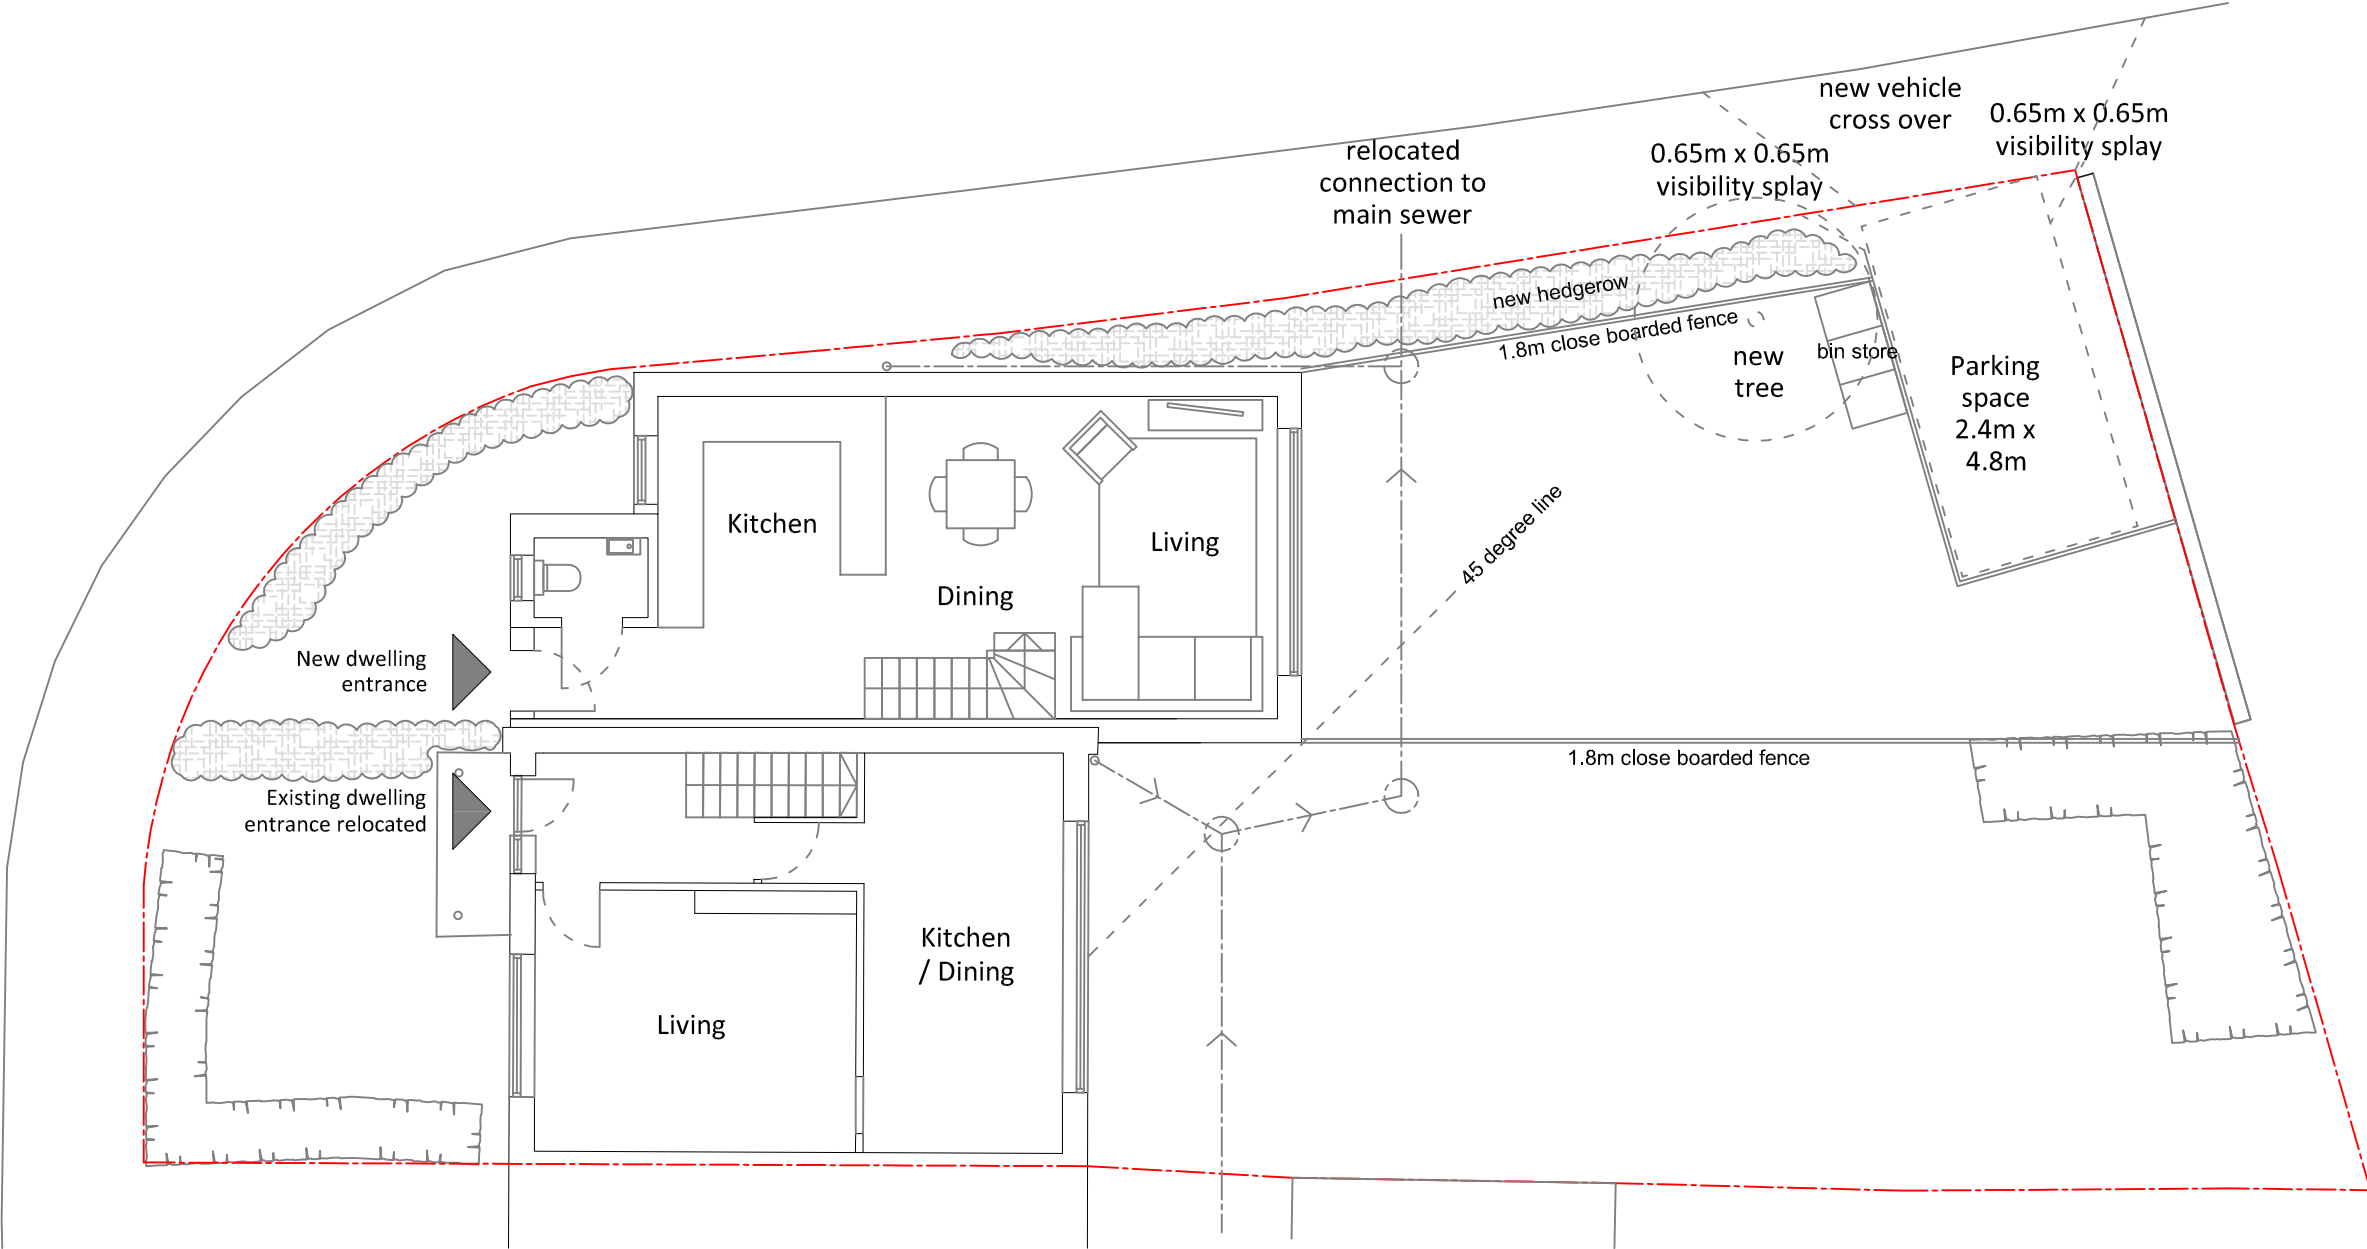

01 Proposed Ground Floor
Scale 1:100

 

PROJECT	37 Howards Drive	DATE	Jun 18
DRAWING TITLE	Proposed Site and Ground Floor Plan		
STATUS	Planning		
DRAWN BY	AM	SCALE	1:100 @ A3
			139-12

LINGWOOD
DESIGN
ARCHITECTS Ltd

www.lingwooddesign.com

