



Ground Floor Plan

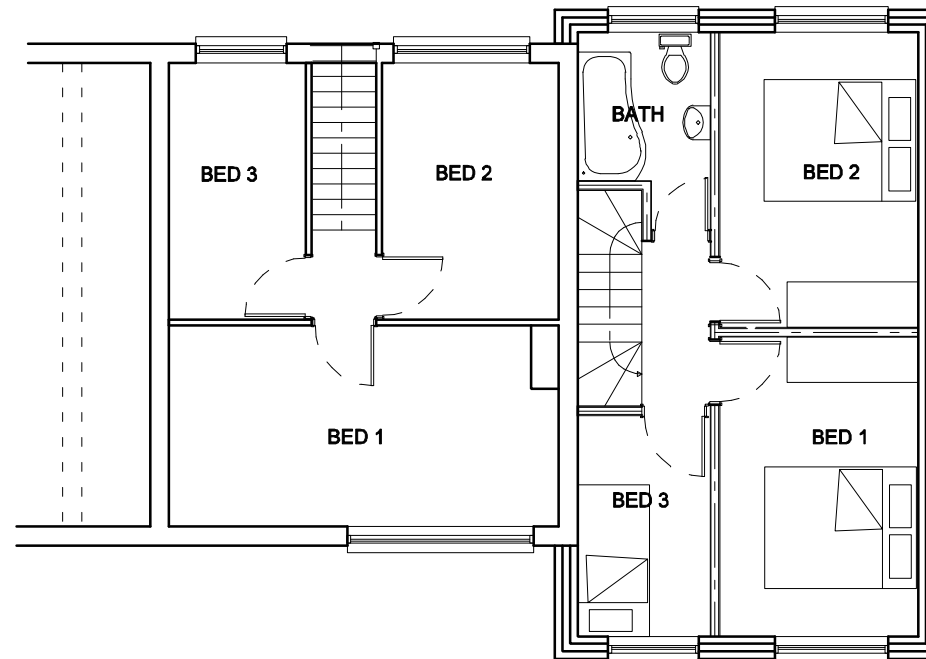

First Floor Plan

 

Prestige Projects Management Ltd 3, Marlowes Court, 67 Marlowes Hemel Hempstead Herts. HP1 1LE Tel/Fax 01442 213888		PROJECT New end of terrace 3 bed house		DATE 08/12/17		SCALE 1:100			
		CLIENT Mr & Mrs J Guiton		DRAWING Proposed Plans		JOB No. 778		Drawing No. PL/003	
ADDRESS 105 Cherry Orchard Hemel Hempstead Herts HP1 3NJ									