

Farris Associates Ltd
Design, Building and Planning Consultants
T: 01442 390098 E: farris.associates@icloud.com




1 North Elevation (Existing)
1 : 100



2 North Elevation (Proposed)
1 : 100



3 West Elevation A (Proposed)
1 : 100

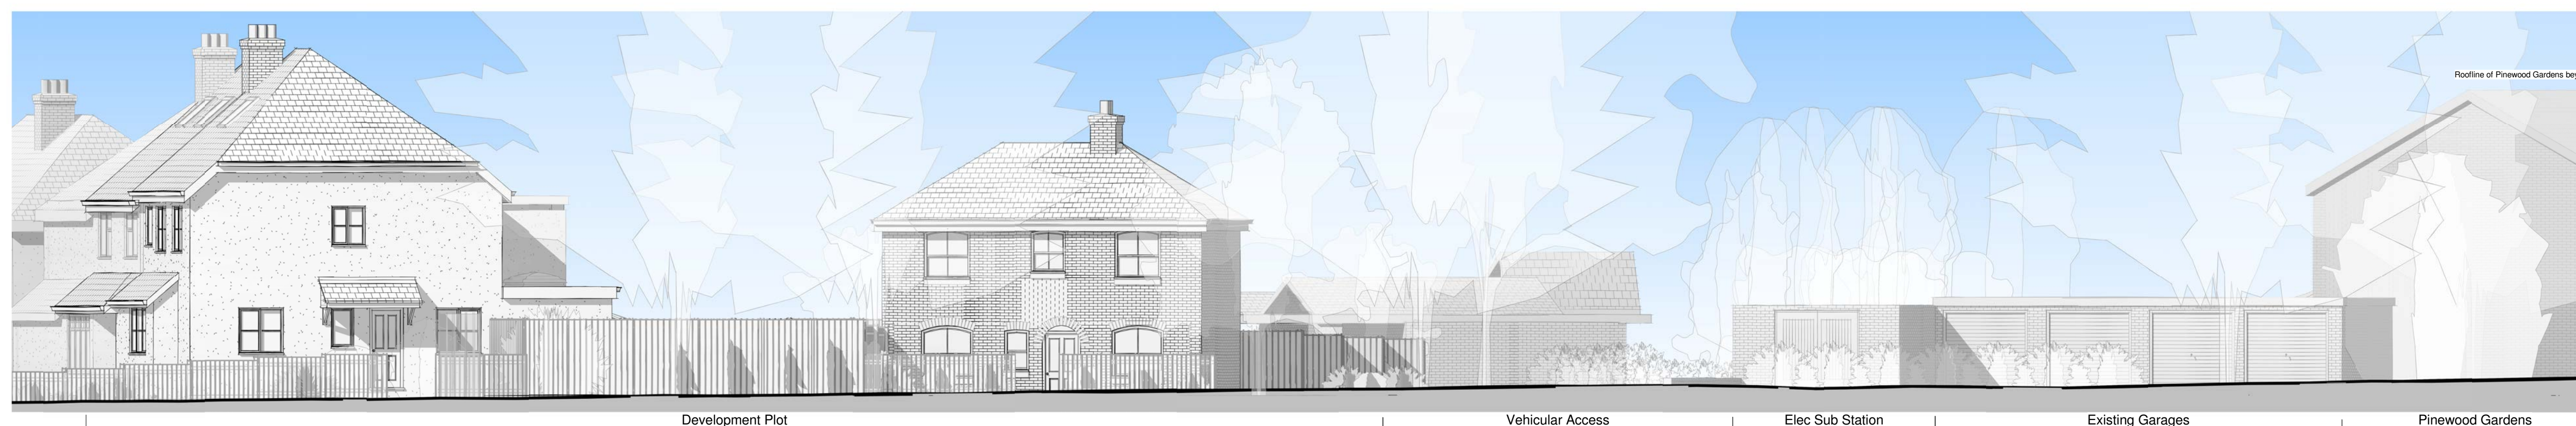

4 West Elevation B (Proposed)
1 : 100

Rev	Description	Date

CODE	SUITABILITY DESCRIPTION
STATUS	PURPOSE OF ISSUE

PROJECT

2 Glenview Road

TITLE

Street Elevations

CLIENT

D Evans and J Brophy

DRAWN BY RE	CHECKED BY RLF	DATE 08/16/19
----------------	-------------------	------------------

SCALE (@ A1) 1 : 100	PROJECT NUMBER HP1/1423
-------------------------	----------------------------

DRAWING NUMBER P-03	REV M
------------------------	----------