



SITE SECTION A-A




FLANK OF UNIT B

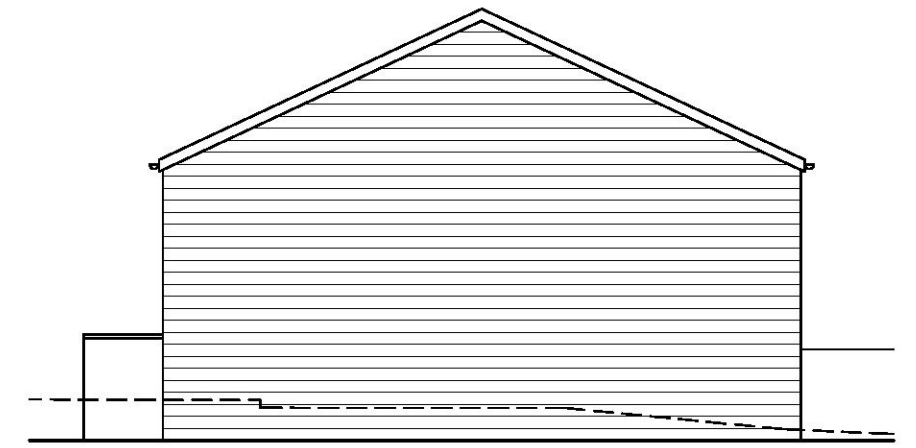

FLANK OF UNIT E

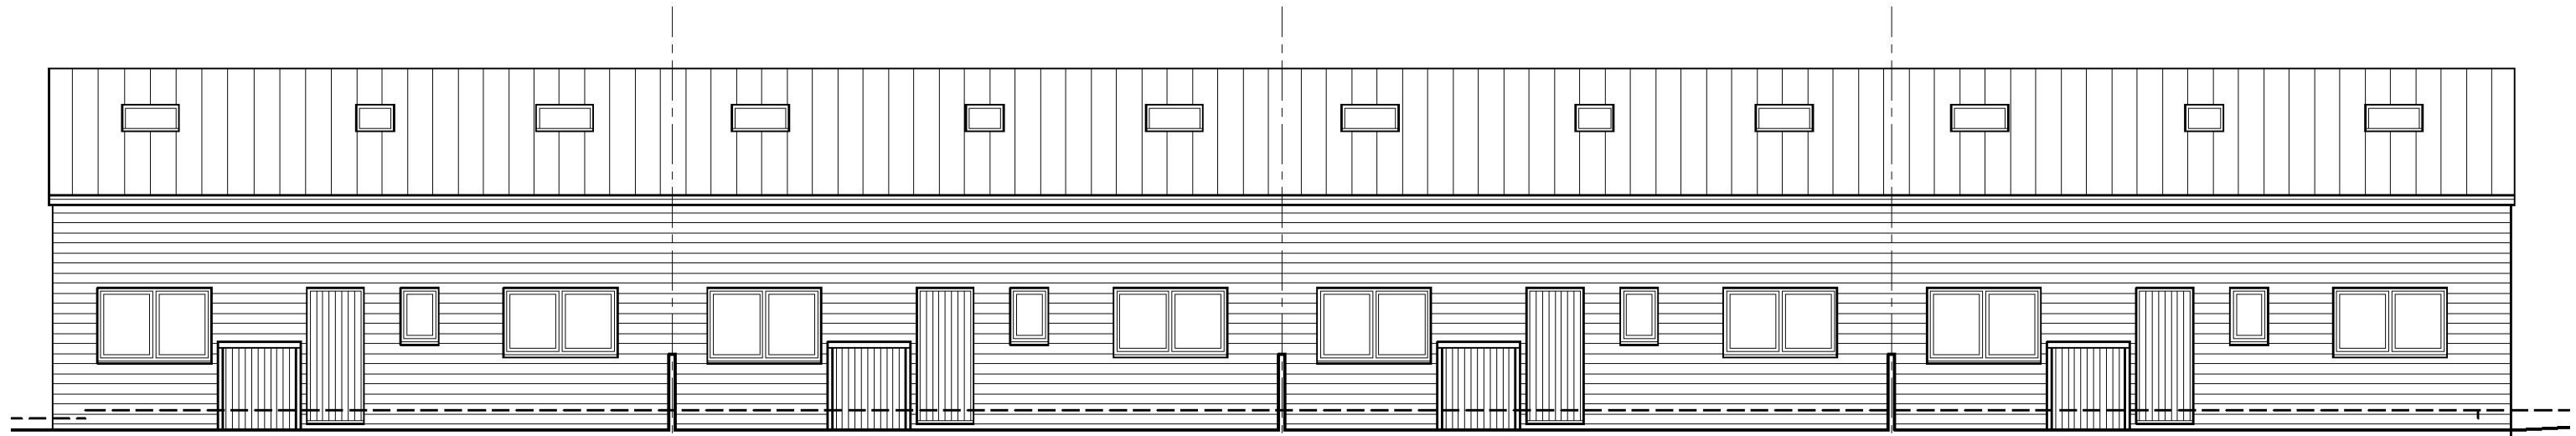


FRONT ELEVATION

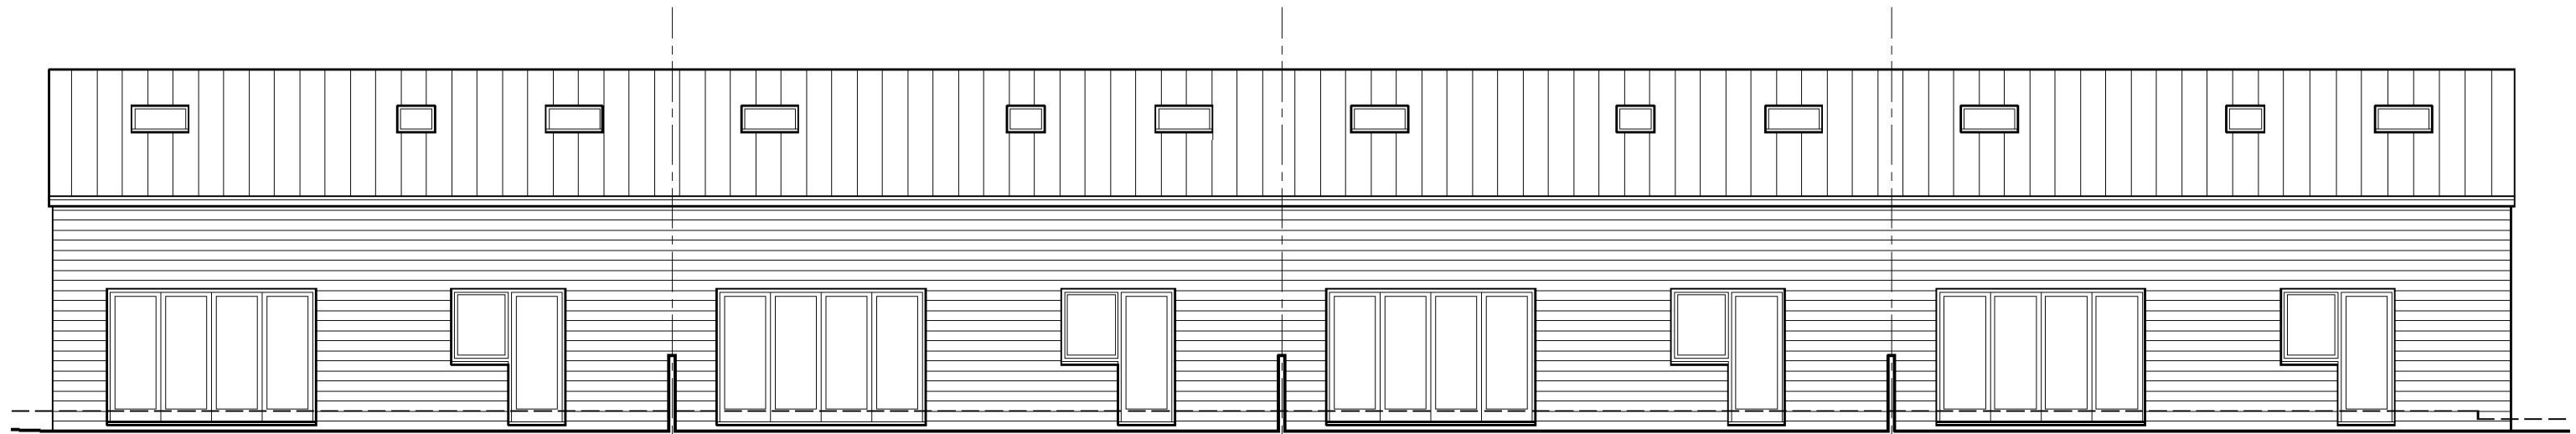

REAR ELEVATION

NOTES:  
 THIS DRAWING IS COPYRIGHT AND MUST NOT BE  
 REPRODUCED WHOLLY OR IN PART WITHOUT  
 PRIOR PERMISSION.  
 THIS DRAWING IS TO BE READ IN CONJUNCTION WITH  
 ALL RELEVANT DRAWINGS AND DOCUMENTS ISSUED BY  
 THOMPSON BRADFORD ARCHITECTS Ltd & OTHER CONSULTANTS

 

PROJECT  
 LITTLE REVEL END KENNELS

DRAWING  
 UNITS B-E ELEVATIONS AS PROPOSED

Scale 1:100@A3 Date Sept 2018 Drawn JS Checked RT Job no LRE17 Drawing no 211 Revision -

**THOMPSON  
 BRADFORD  
 ARCHITECTS**

9 High Street TRING Herts HP23 5TE  
 Tel 01442 820410 Fax 01442 827403  
 e-mail mail@tb-architects.co.uk