



EXISTING BUILDNG 1

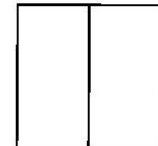


EXISTING BUILDNG 3



EXISTING BUILDNG 2


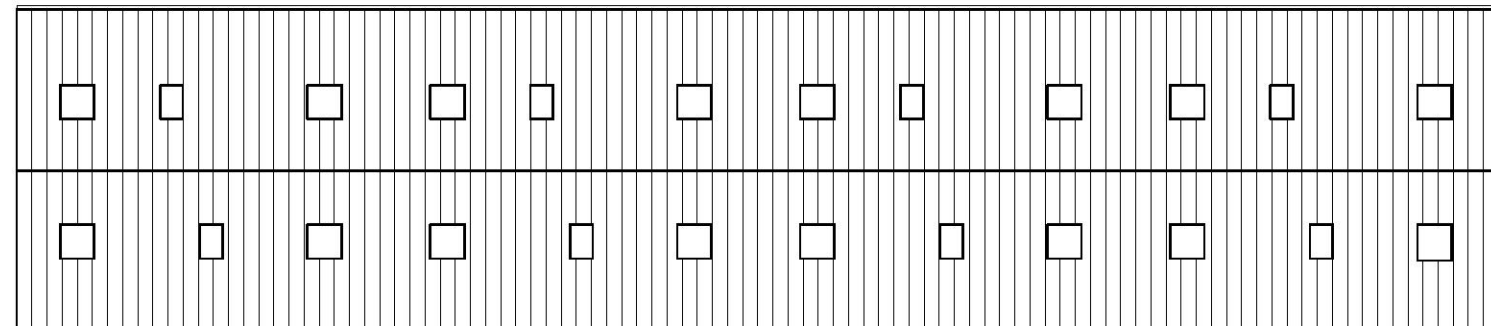


PROPOSED UNITS B - E

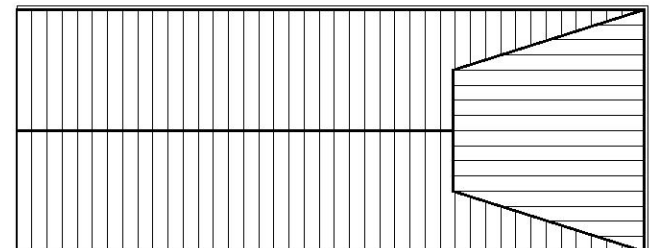

PROPOSED UNIT A

NOTES:
 THIS DRAWING IS COPYRIGHT AND MUST NOT BE REPRODUCED WHOLLY OR IN PART WITHOUT PRIOR PERMISSION
 THIS DRAWING IS TO BE READ IN CONJUNCTION WITH ALL RELEVANT DRAWINGS AND DOCUMENTS ISSUED BY THOMPSON BRADFORD ARCHITECTS Ltd & OTHER CONSULTANTS
 DO NOT SCALE FROM THIS DRAWING.

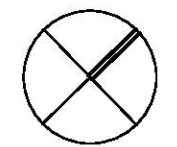 

DRAWING
ROOF PLANS AS EXISTING & PROPOSED

PROJECT
LITTLE REVEL END KENNELS

Job code	Drawing no	Revision
LRE17	202	A

Date	Drawn
Sept 18	JS

Scale	Checked
1:200@A3	RT

THOMPSON BRADFORD ARCHITECTS
 The Counting House, 9 High Street, Tring HP23 5TE
 Tel 01442 820410 Fax 01442 827403
 e-mail mail@tb-architects.co.uk