



Proposed Second Floor Plan 1:100

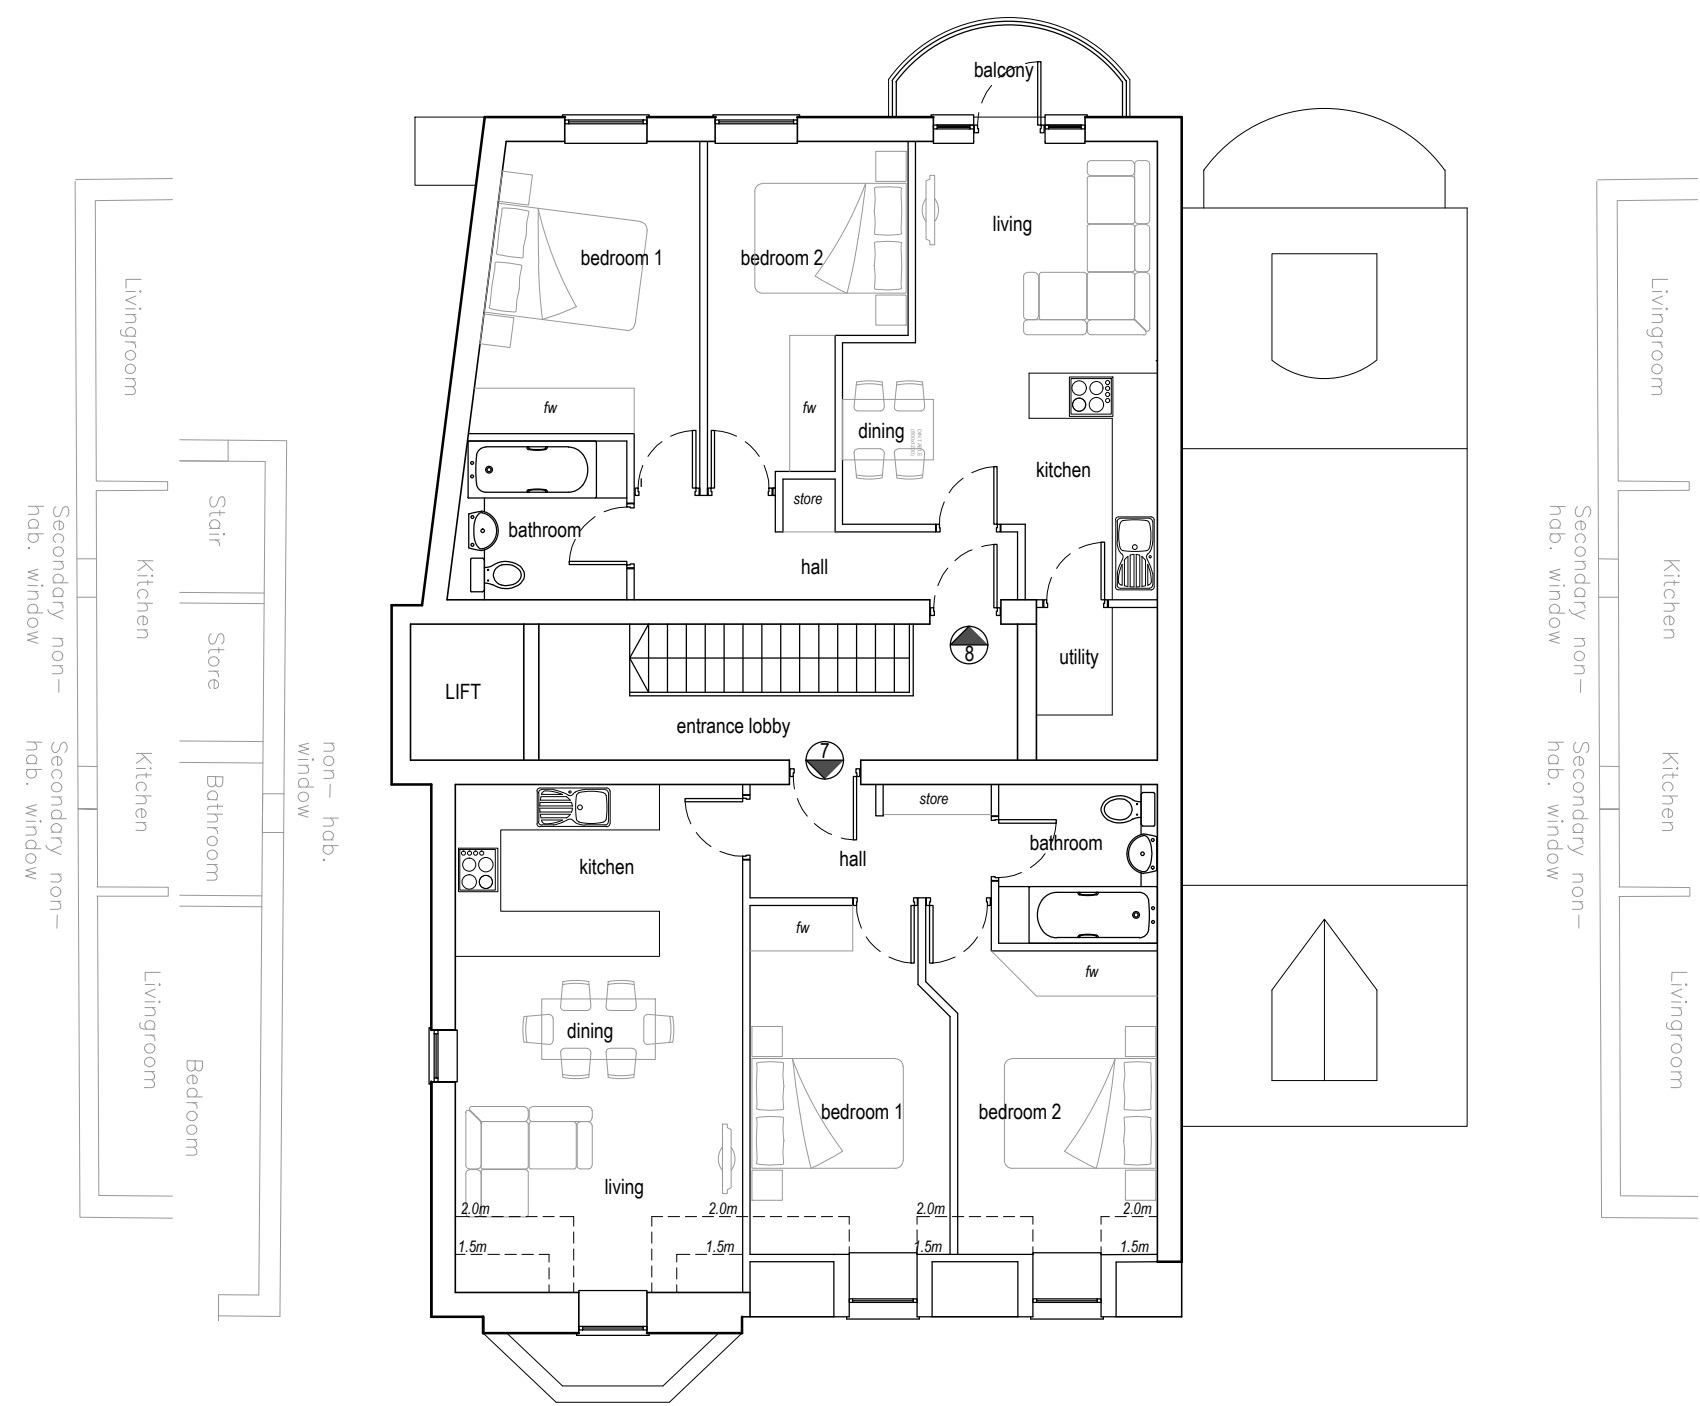

Proposed Third Floor Plan 1:100

Rev	Date	Comments

paper scale (mm)

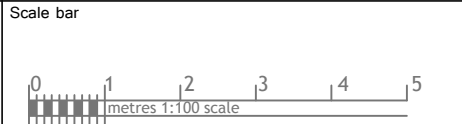

**nettassets**  
Architectural Design & Development Consultants

Title  
Proposed Development at  
34 Alexandra Road, H' Hempstead

Nett Assets  
The Studio, 141 New Road,  
Croxley Green, Herts. WD3 3EN.  
Tel:- 01923 293117. 07531 124528  
Web:- www.nettassets.co.uk

Detail <b>Proposed Floor Plans: Second and Third</b>		
Date	July 2017	Job Ref <b>1488</b>
Scale	1:100 @ A3	Drg No. PL-07
		Rev. C

100  
95  
90  
85  
80  
75  
70  
65  
60  
55  
50  
45  
40  
35  
30  
20  
10