



Elevation A

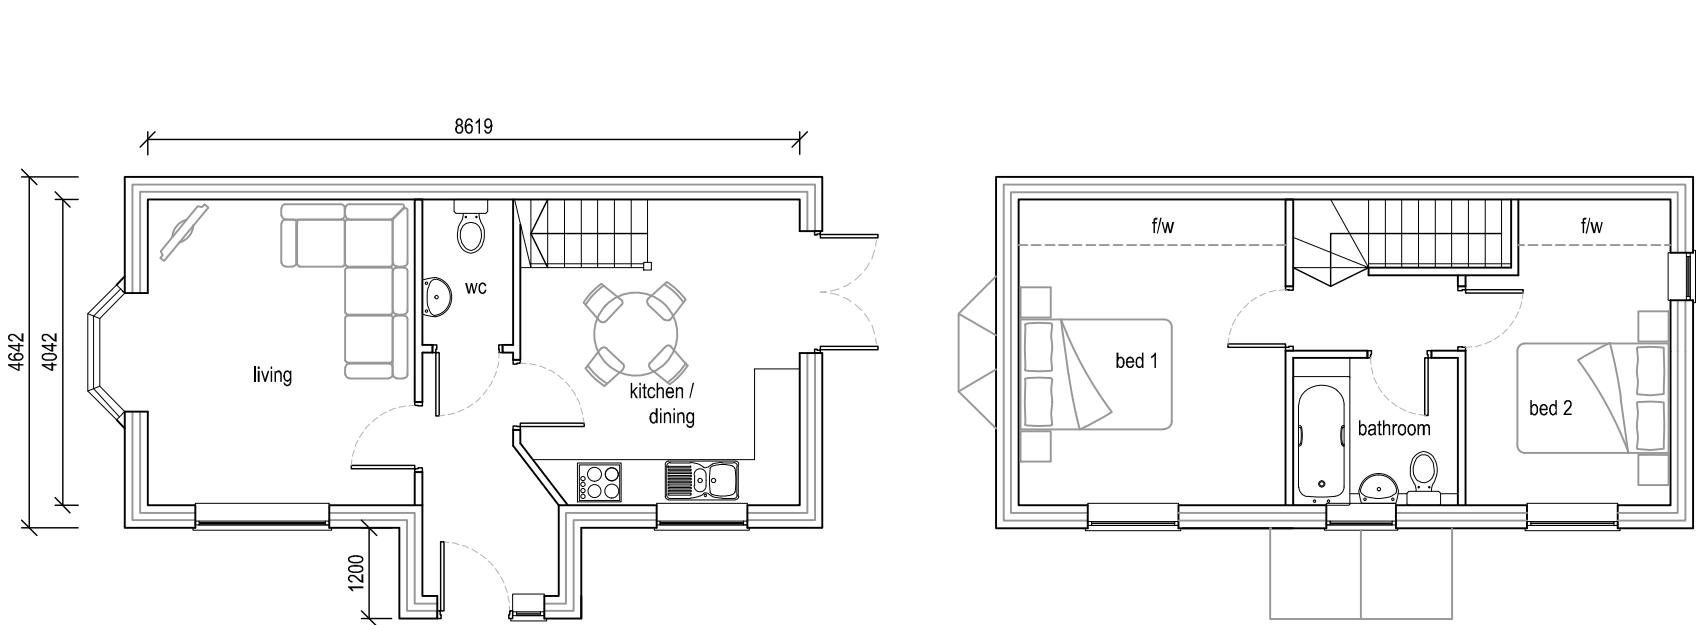

Elevation D

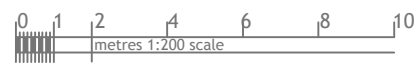

Plot 3

Ground Floor



Plot 3

First Floor



Elevation B



Elevation C



Secured by design statement:

External lighting - Pir with ambient
Refer to site plan for locations of lighting fixes.
Wall and bollard fixed where applicable.


External front and rear access doors - Secured by design
approved composite combined frame/door. Pas24-2012

Windows to Pas24-2012



Alarm systems - Installed to NG1 approved as SSIB
monitored systems

Gates fastened top and bottom 'Solid Secure' gold standard
(bolts and padlocks at top and bottom)



Garage doors - Era locks 5 lever frame locks, Electronic
opening

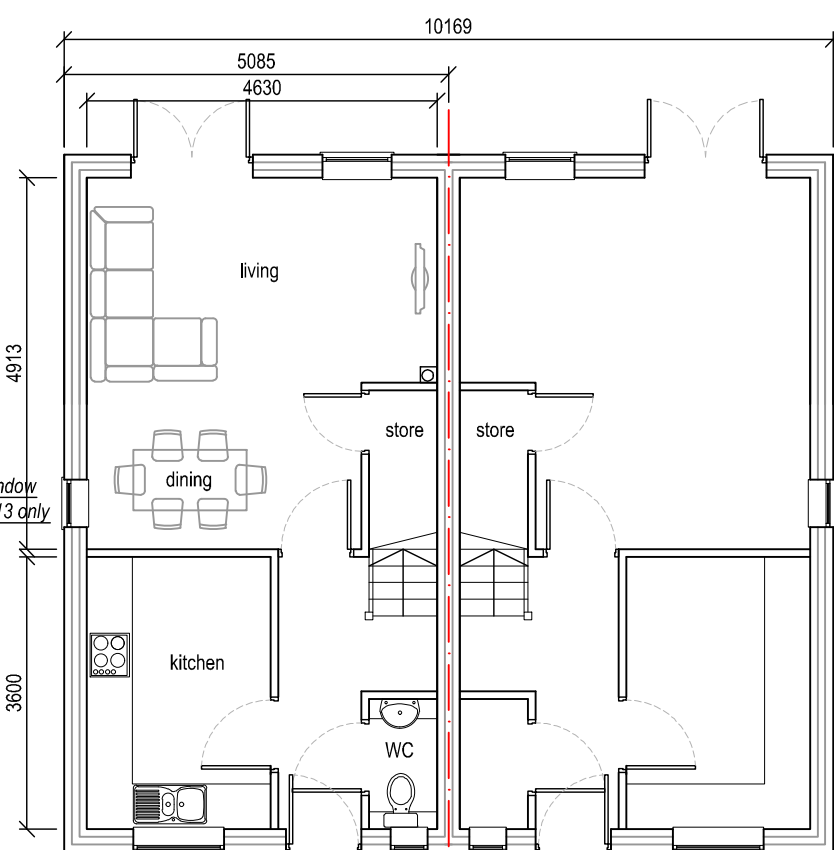



Ground Floor

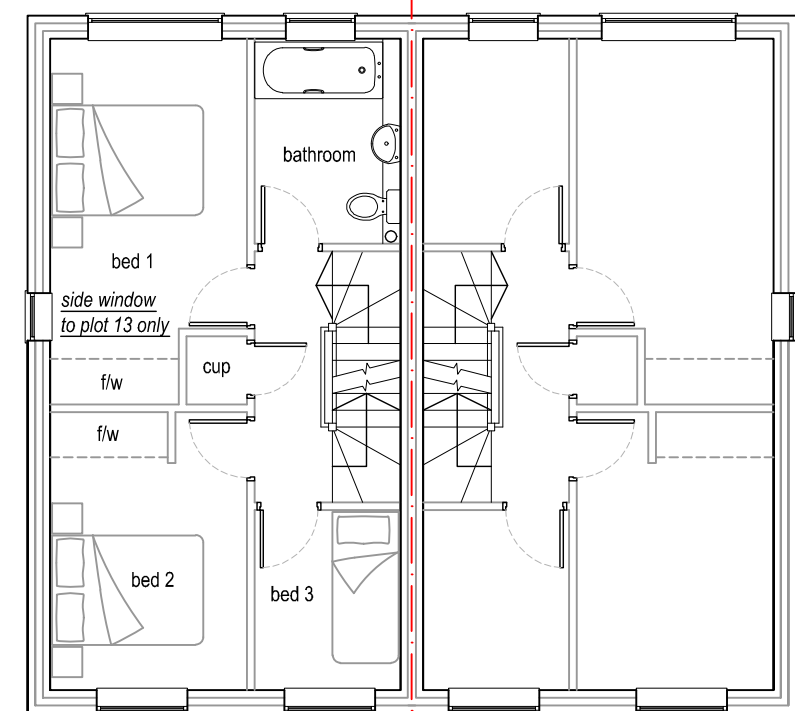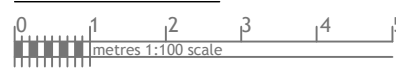



First Floor

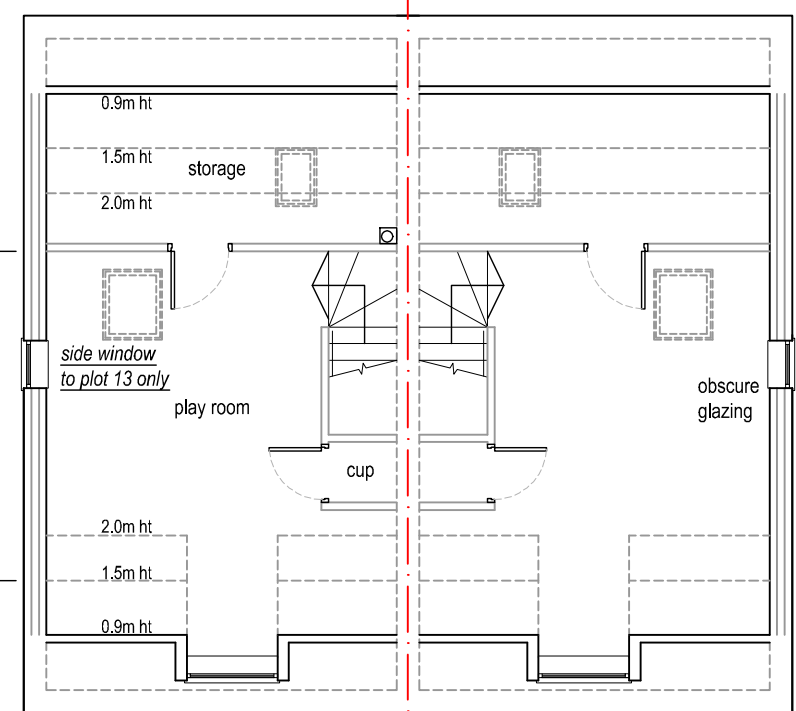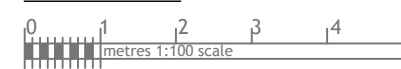



Loft Floor

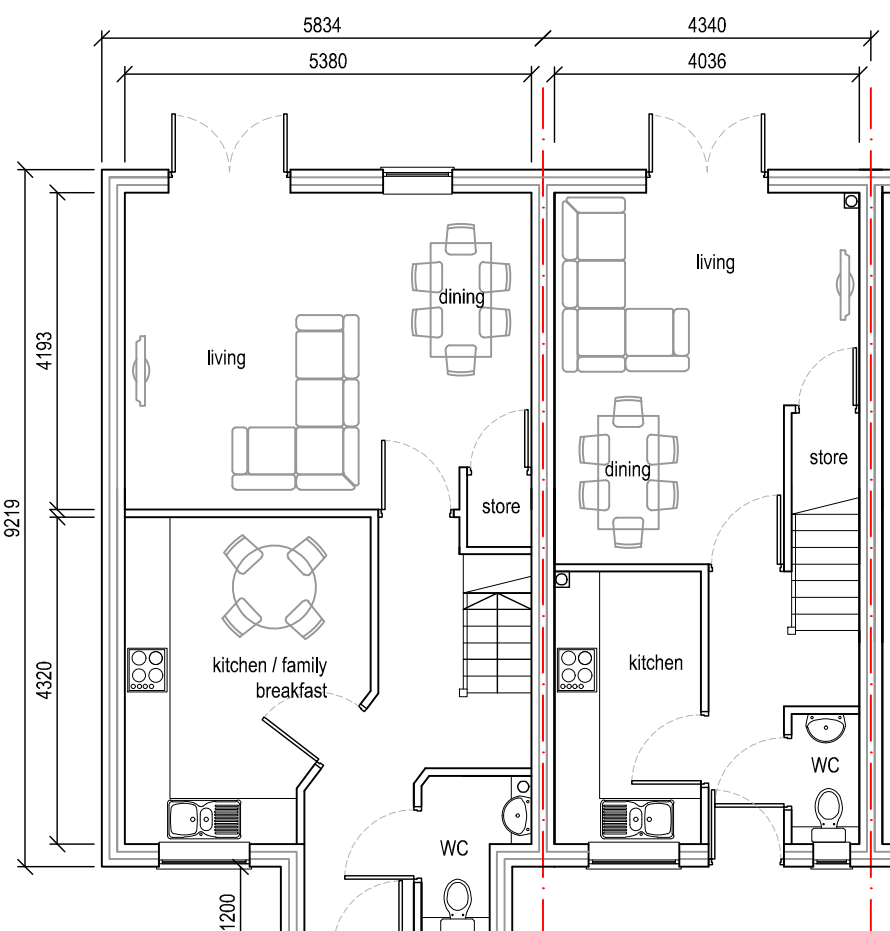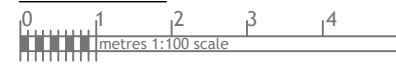



Ground Floor

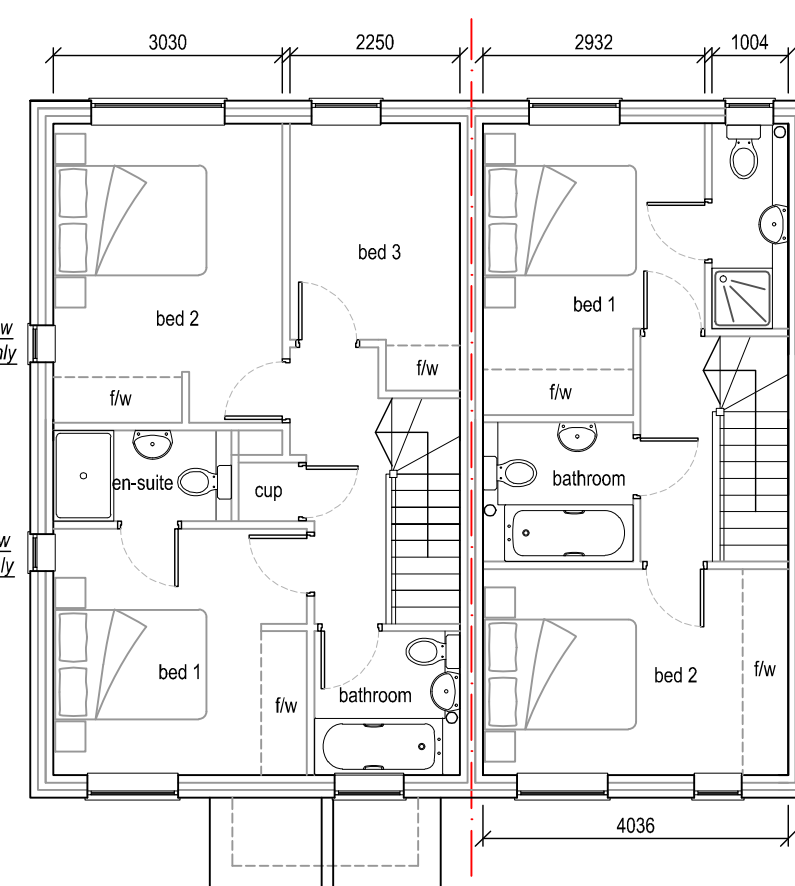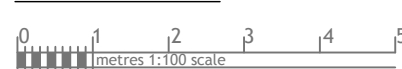


First Floor

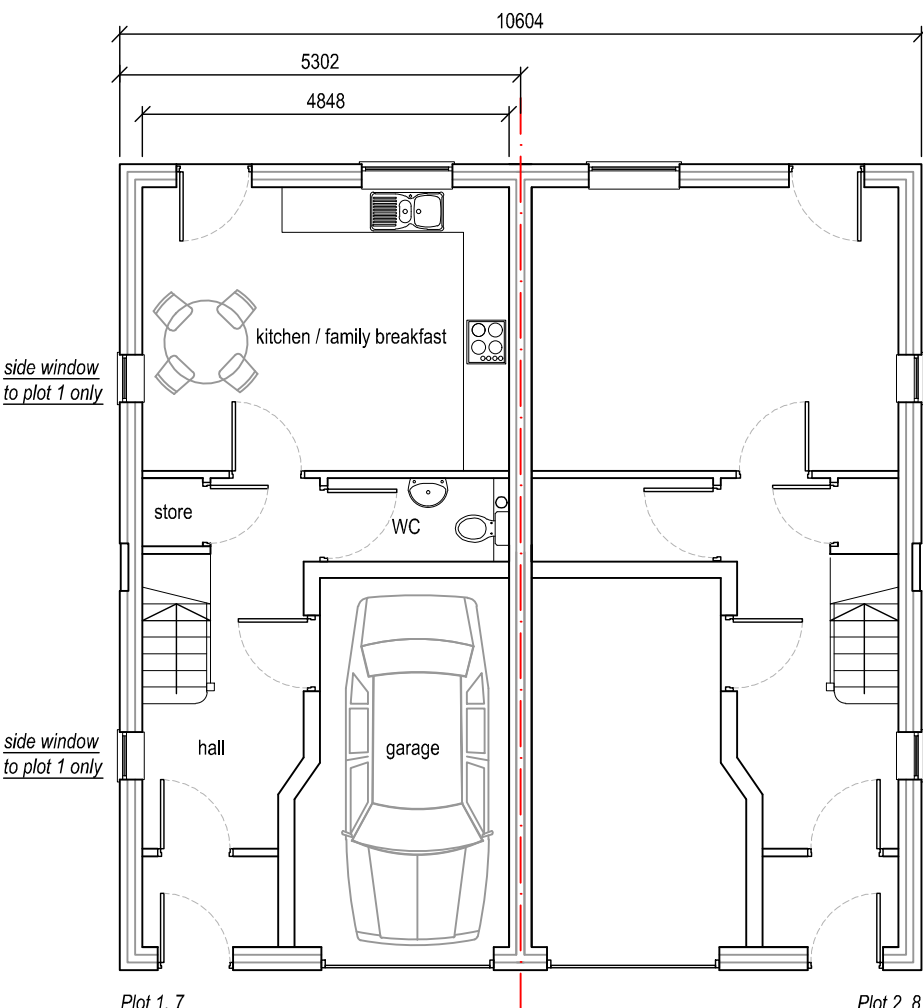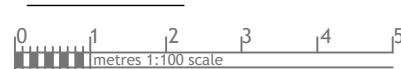


Ground Floor

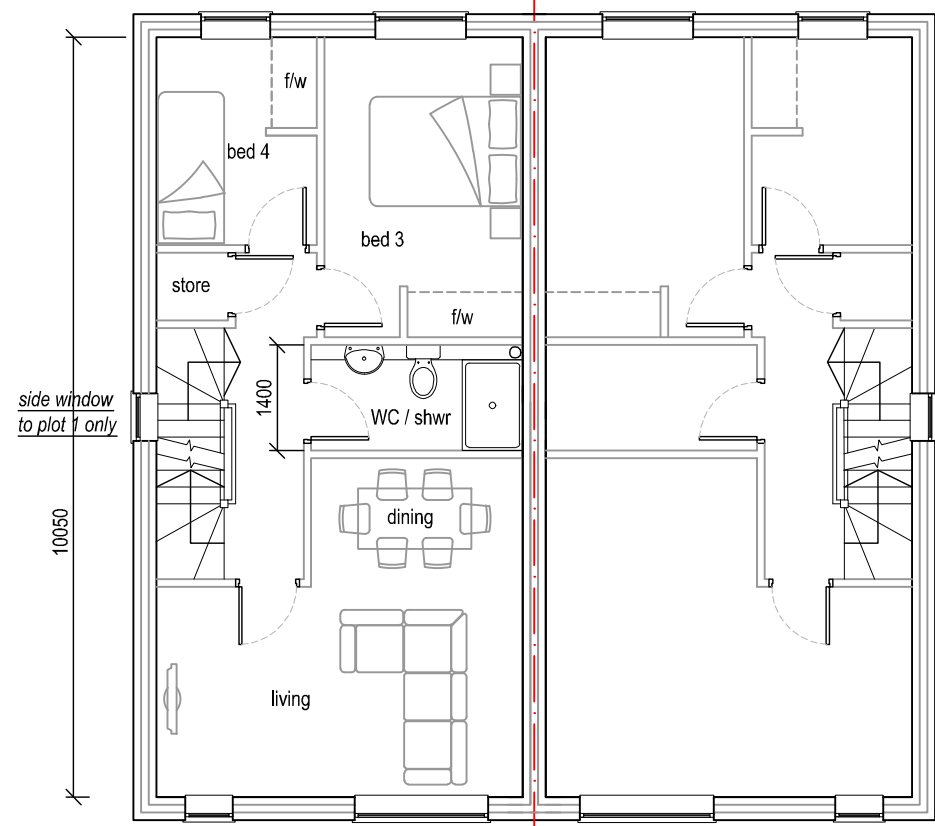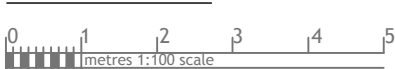


First Floor

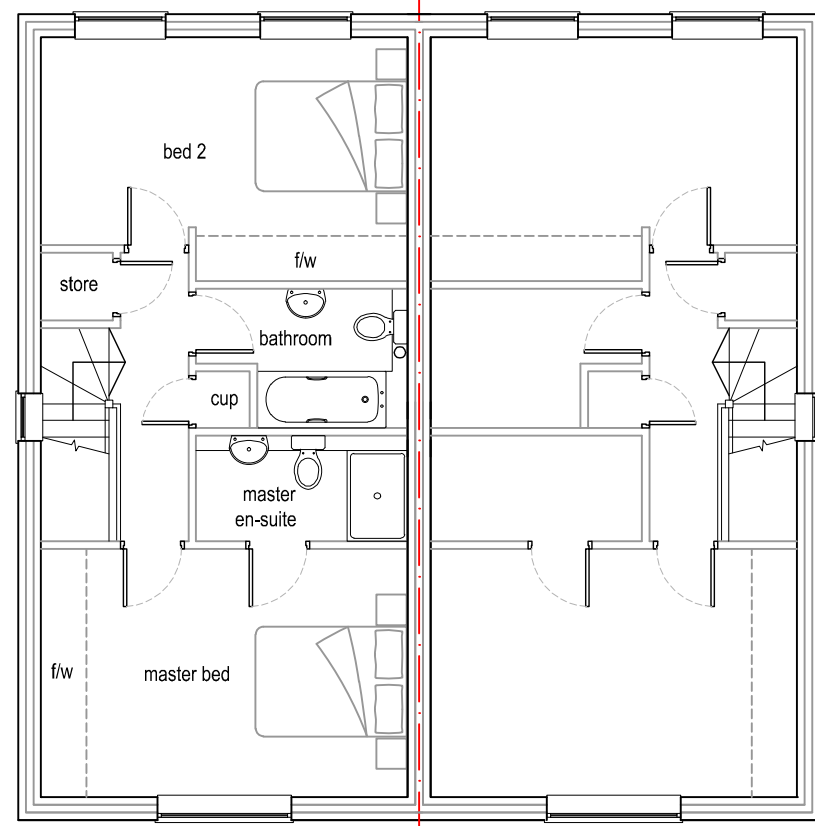


Second Floor

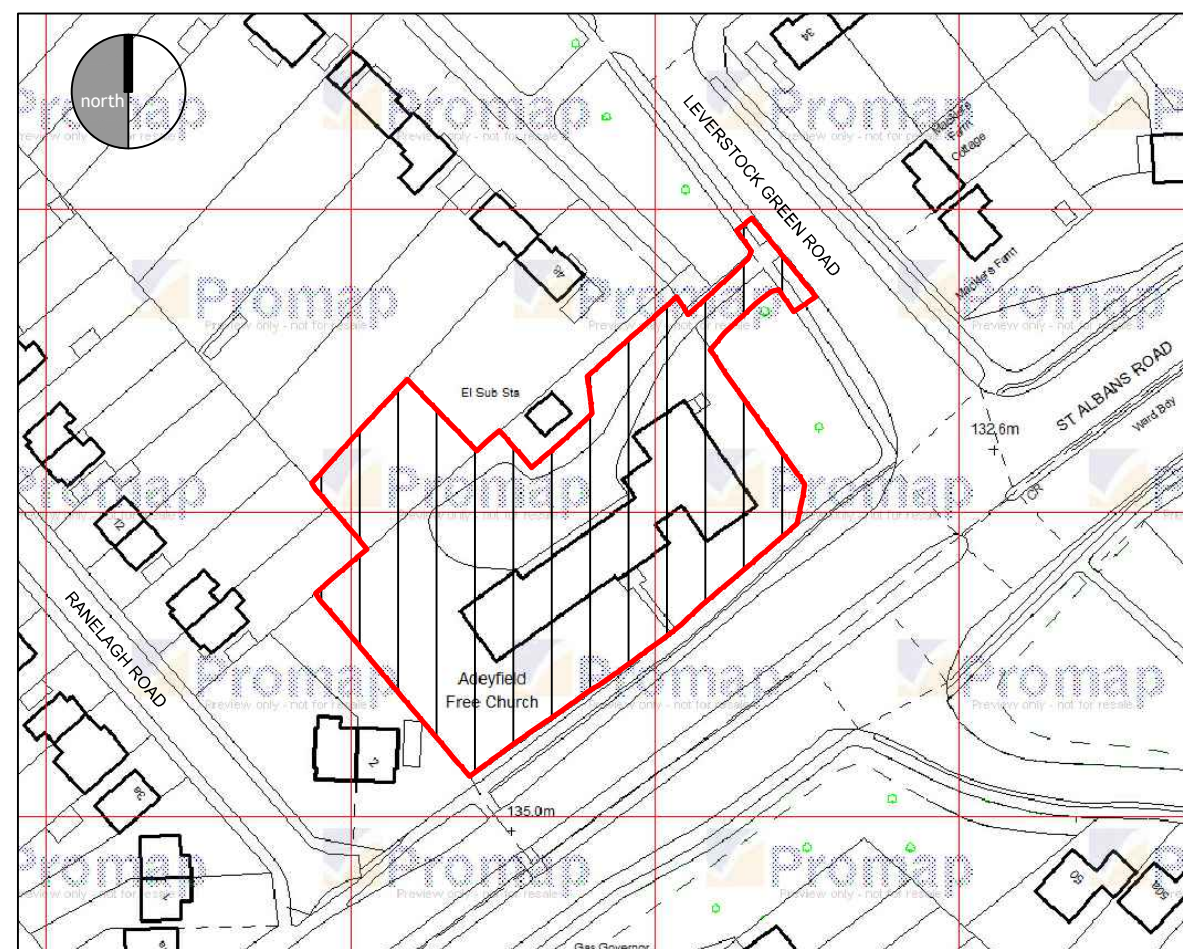


Site Location

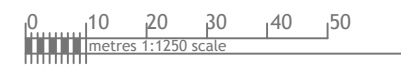

Site area = 3333m²

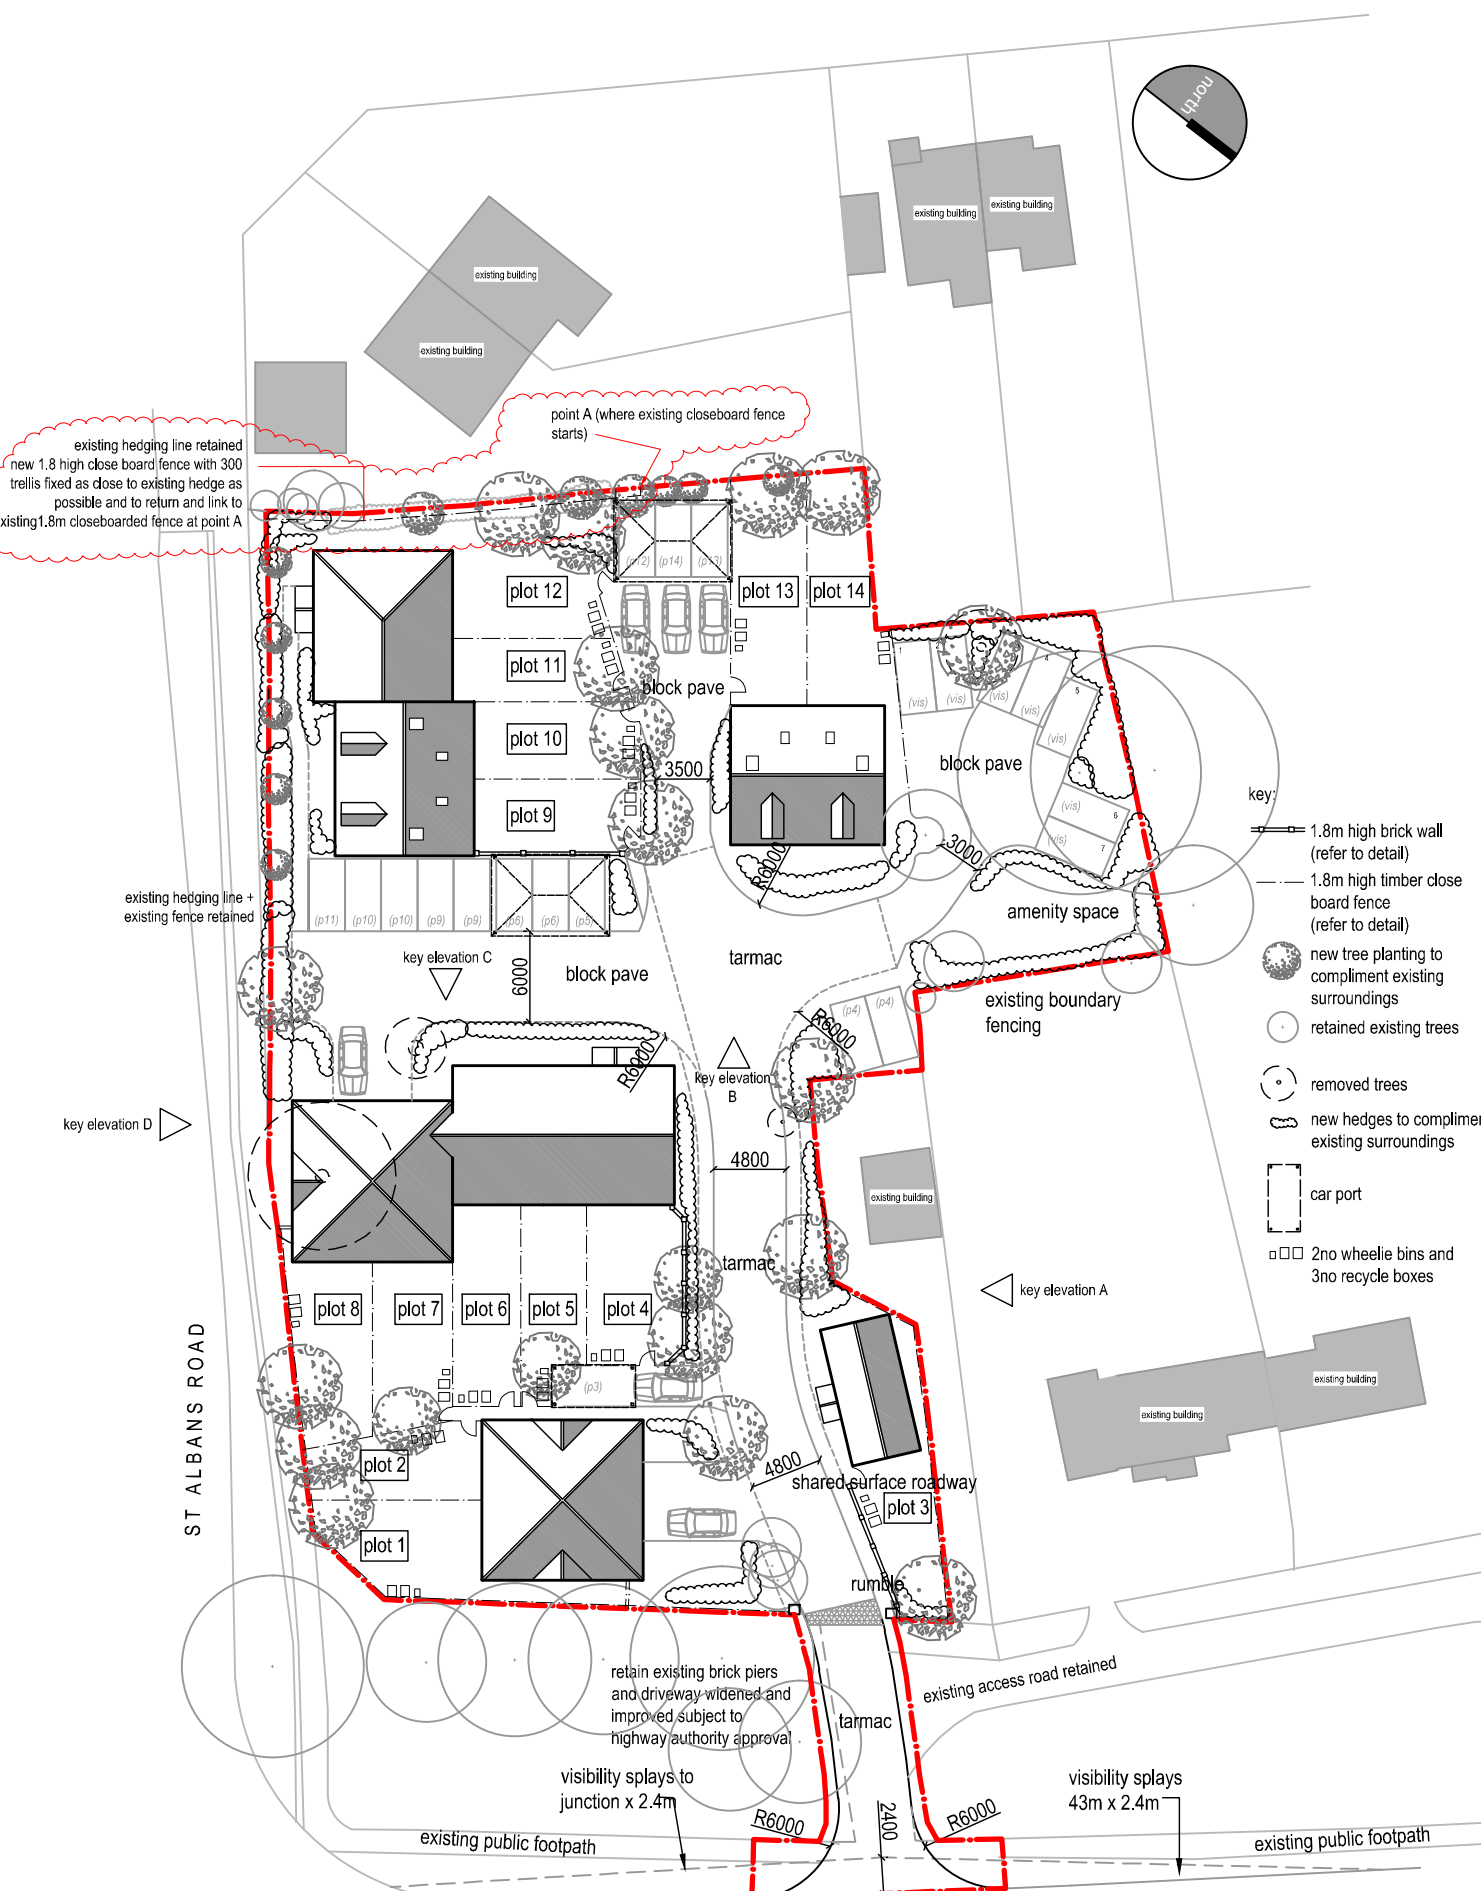

Proposed Site Plan

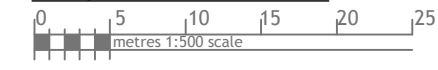

schedule:

2 bed	-3no	plot 5, 6, 11	69.4m² (747 sqft)
2 bed (detached)	-1no	plot 3	72.6m² (781 sqft)
3 bed	-2no	plot 4, 12	95.5m² (1027 sqft)
3 bed (2.5 storey)	-4no	plot 9, 10, 13, 14	107.5m² (1157 sqft)
4 bed	-4no	plot 1, 2, 7, 8	131.5m² (1415 sqft)

Rev B - fence adjacent to 2 Ranelagh rd added - 24/04/2013

nettassets Architectural Design & Development Consultants	Title Proposal of residential development at: Adeyfield Free Church, Hemel Hempstead	Detail Street scenes, proposed site plan and plans, site location	Date	Feb 2013	Job Ref	1115
			Scale	1:1250, 1:500, 1:200, 1:100	Orig No.	PL2 01B