
 


I BED UNIT TO REAR - CIRCA 43sqm/463sqft approx.

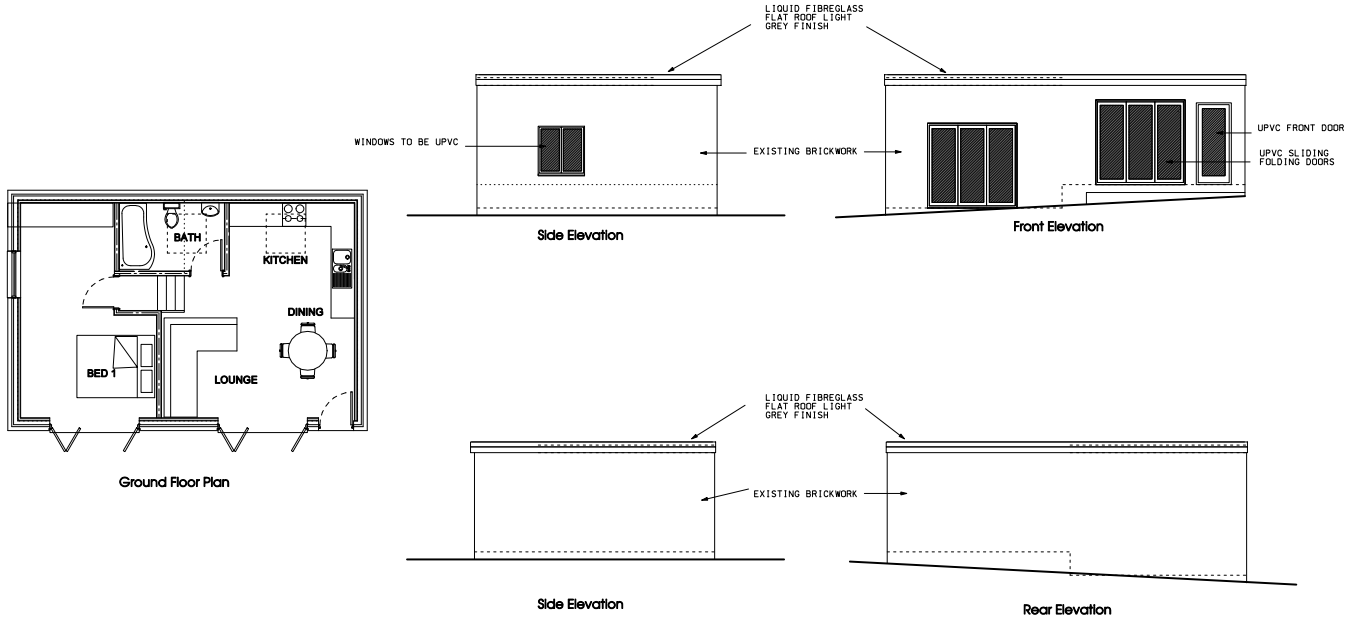

METRES @ SCALE OF 1/100

ORIGINAL A3

A 9/12/19 Amended scheme for planning re-submission

Prestige Projects Management Ltd 3, Marlowes Court, 67 Marlowes Hemel Hempstead Herts. HP1 1LE Tel/Fax 01442 213888		CLIENT Clairmark ADDRESS 160 Cotterells Hemel Hempstead Herts. HP1 1JW	PROJECT Re-development of Building yard to 1x2 bed flat, 1x1 bed flat, 1 No. 2 bed house and extg house retained		DATE 12/08/19	SCALE 1:100
			DRAWING 160 B proposed plans and elevations		JOB No. 834	Drawing No. PL/004