

Farris Associates Ltd  
 Design, Building and Planning Consultants  
 T: 01442 390098 E: farris.associates@icloud.com




1 3D View Street View Terraced




2 3D Street View Detached



3 Site Cross Section  
 1 : 100

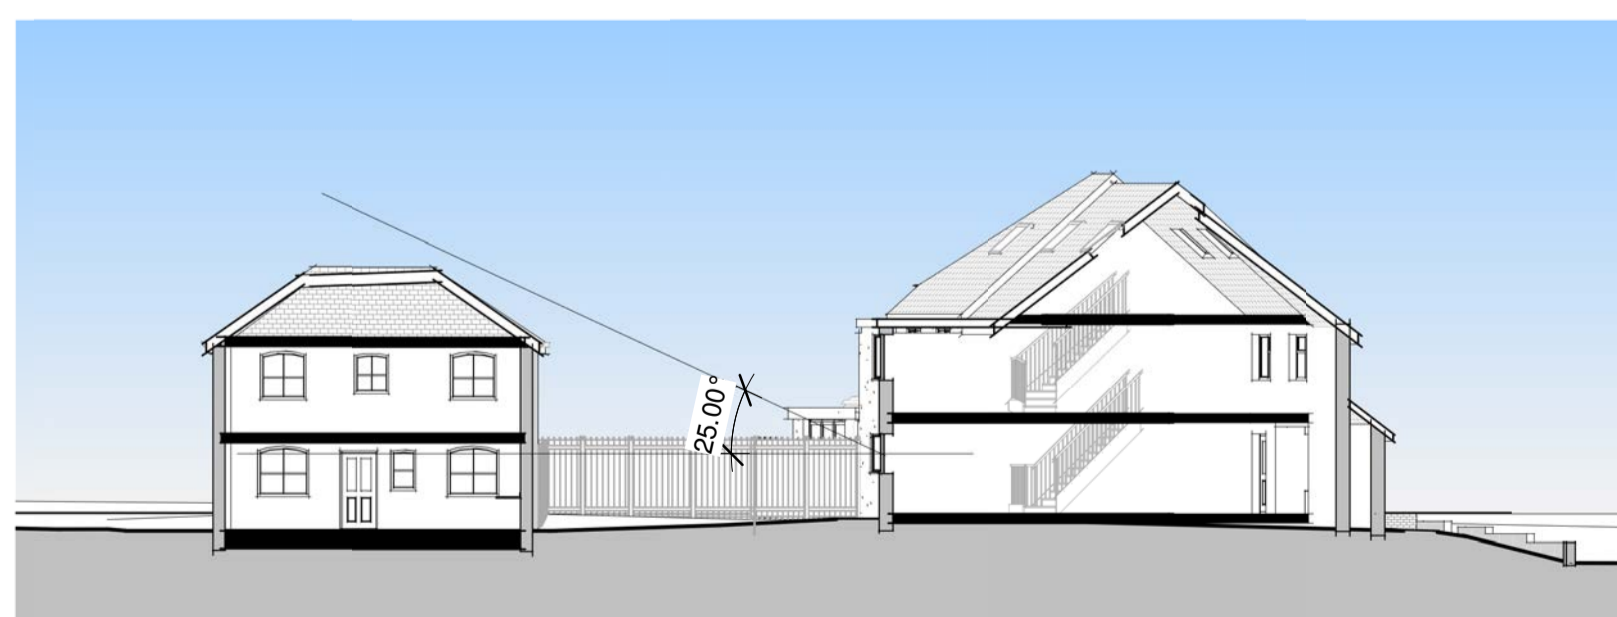

4 Cross Section through number 2  
 1 : 200

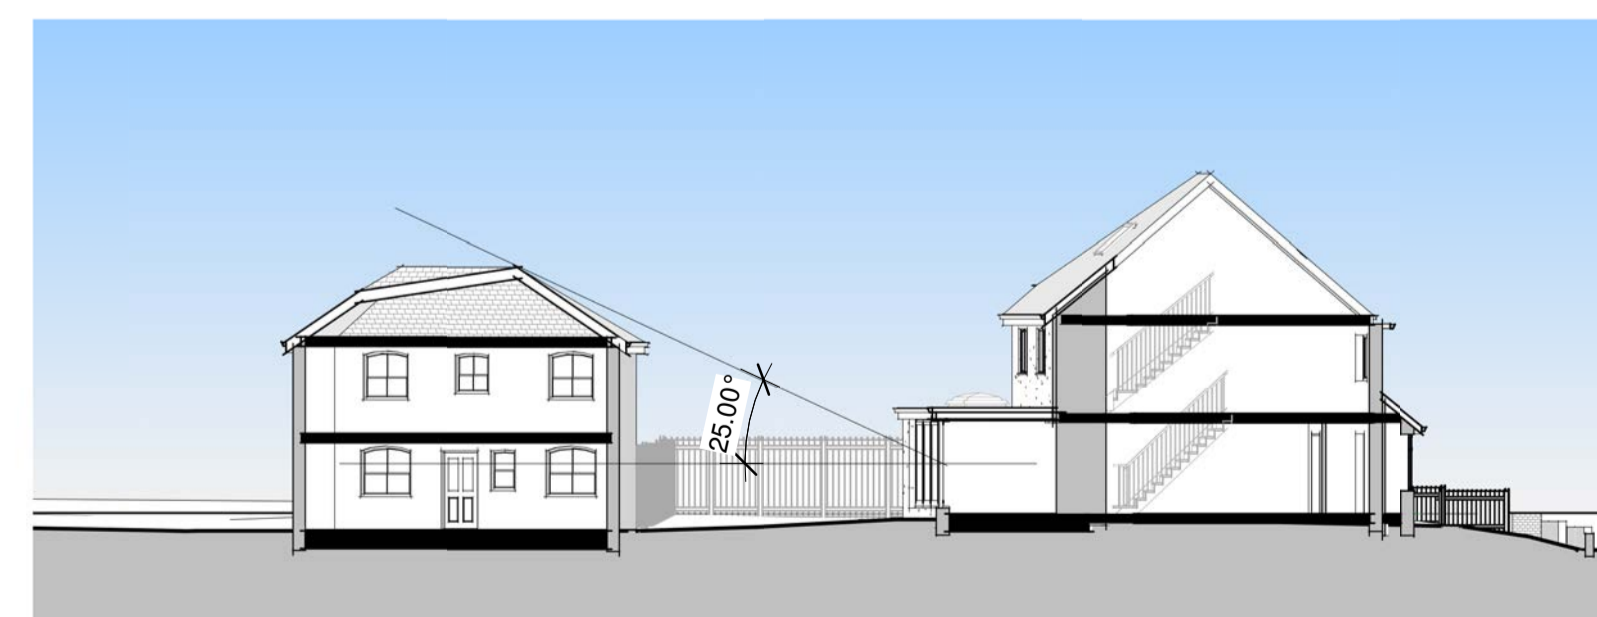

5 Cross Section through number 38  
 1 : 200

0 1 2 3 4m 1:100

0 2 4 6 8m 1:200

Rev	Description	Date

CODE	SUITABILITY DESCRIPTION
STATUS	PURPOSE OF ISSUE

PROJECT  
**2 Glenview Road**

TITLE  
**Street Elevations and Site Sections**

CLIENT  
**D Evans and J Brophy**

DRAWN BY RE	CHECKED BY RLF	DATE 08/16/19
----------------	-------------------	------------------

SCALE (@ A1) As indicated	PROJECT NUMBER HP1/1423
------------------------------	----------------------------

DRAWING NUMBER P-04	REV M
------------------------	----------