





Front

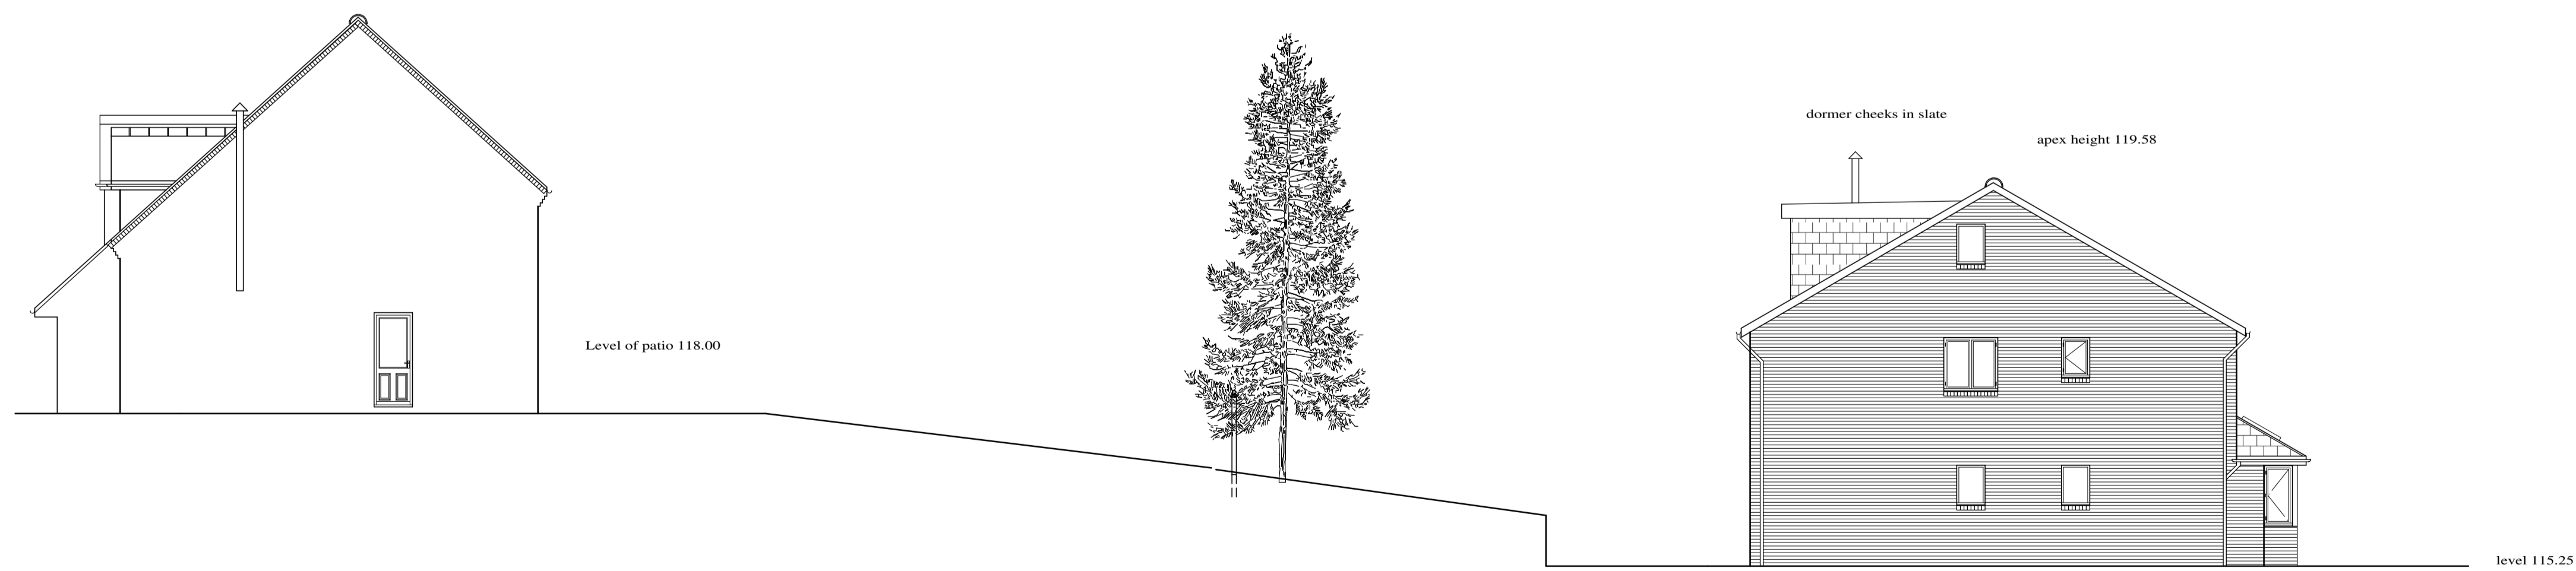

North west elevation showing relationship of number 52/54 Lockers Park lane and proposed dwelling.



Side of proposed dwelling type B

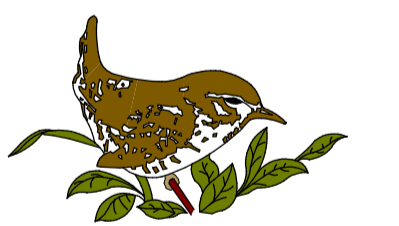

**Wren Designs**  
 Planning & Building Consultants • Land Agent  
 Tel: 01442 263081  
 1 Thistlecroft, Hemel Hempstead, Herts HP1 1PB

<b>CLIENT:</b>	Wittrick/Andrews
<b>PROPOSED:</b>	4 no four bedroom semi detached dwellings type B
<b>LOCATION:</b>	Rear of 52 and 54 Lockers park Lane Hemel Hempstead.
<b>SCALE:</b>	1:50, 1:100
<b>DATE:</b>	08/01/2015
<b>REF:</b>	Wren naj 02b 2014
<b>REVISION:</b>	