




**Notes**  
 All dimensions to be checked on site.  
 For drawing scales please refer to scale blocks  
 All dimensions and levels are to be checked on site prior to commencement of any works.  
 The contractor is to locate all existing services which may be affected by the works and where necessary maintain temporary diversions and protect such existing services.  
 The drawing is copyright and must not be reproduced or copied in any part to any third party without prior written consent from Farns Associates Ltd.

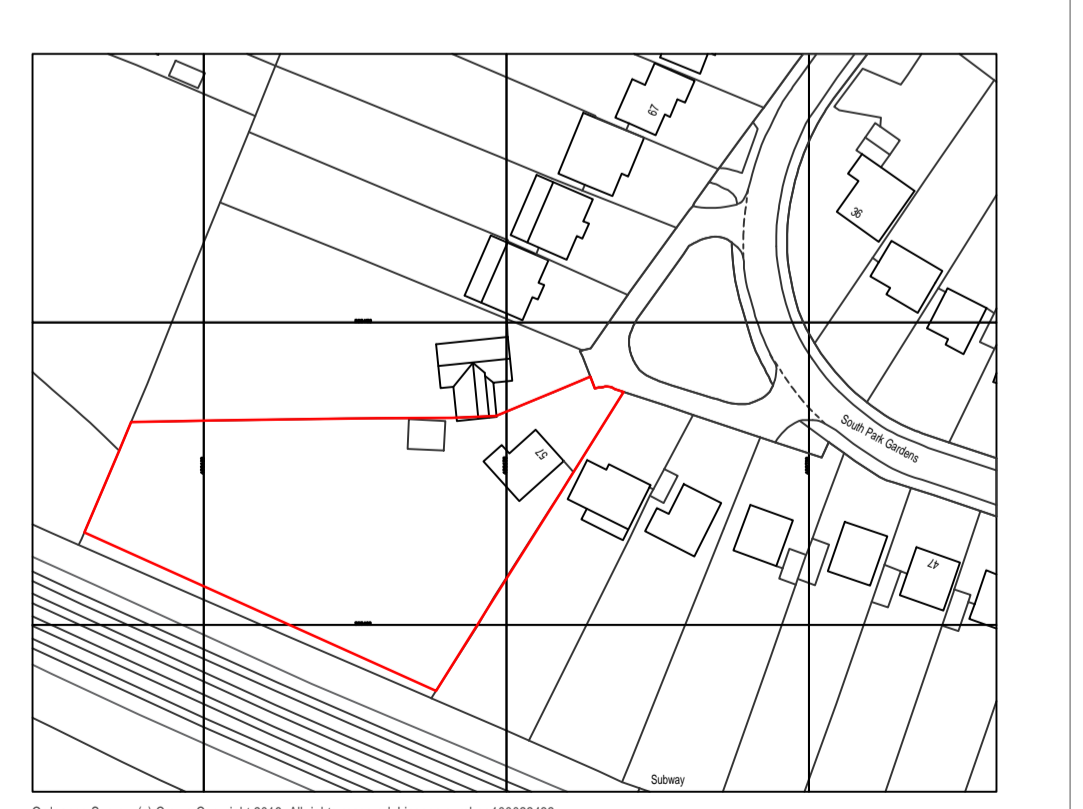

<b>57 South Park Gardens</b> <b>Berkhamsted</b> <b>Herts HP4 1HZ</b>		Date: July 2018 Scale: 1:100, 1:200 & 1:1250 RICHARD FARRIS <small>landscape architects</small>
<b>Survey</b>		Drawing Number: <b>Drg.HP4/1432 / P/001A</b>

EXISTING SURVEY 1:200 Scale

Subway