


Notes
 All dimensions to be checked on site.
 For drawing scales please refer to scale blocks
 All dimensions and levels are to be checked on site prior to commencement of any works.
 The contractor is to locate all existing services which may be affected by the works and where necessary maintain temporary diversions and protect such existing services.
 THIS DRAWING IS THE COPYRIGHT OF FARRIS ASSOCIATES LTD AND MUST NOT BE USED IN CONJUNCTION WITH ANY OTHER PROJECT WITHOUT WRITTEN CONSENT

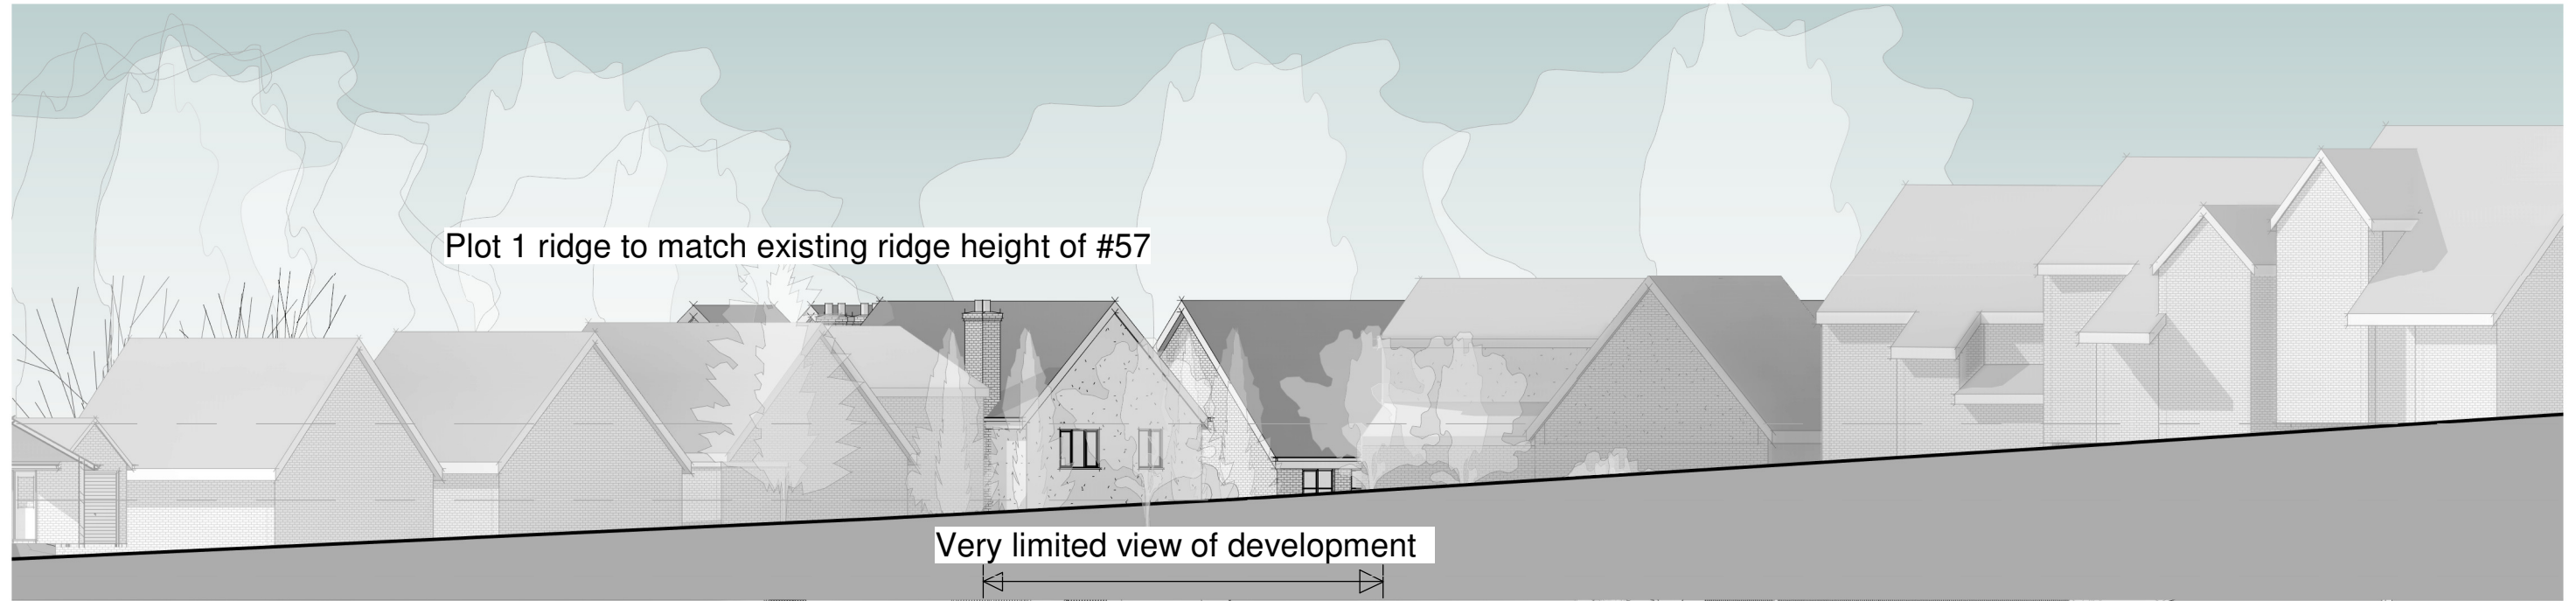

1 Entrance Perspective showing limited view of site
 1 : 200



2 Long Section through site showing Plots 1 and 2
 1 : 200



No.	Description	Date

Farris Associates Ltd. T: 01442 390098 E: farris.associates@icloud.com			
CODE	STATUS	SUITABILITY DESCRIPTION	PURPOSE OF ISSUE

PROJECT	57 South Park Gardens	
SHEET	Site Perspectives	

CLIENT			Mr and Mrs Fullagar		
Date	Project number	Scale (@ A3)			
July 2018	HP4 / 1432	As indicated			
Drawn by	DRAWING NUMBER		REV		
RLF	P08		H		
Checked by					
RLF					