
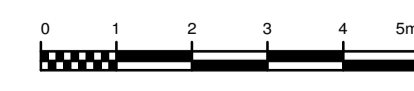
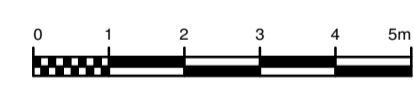
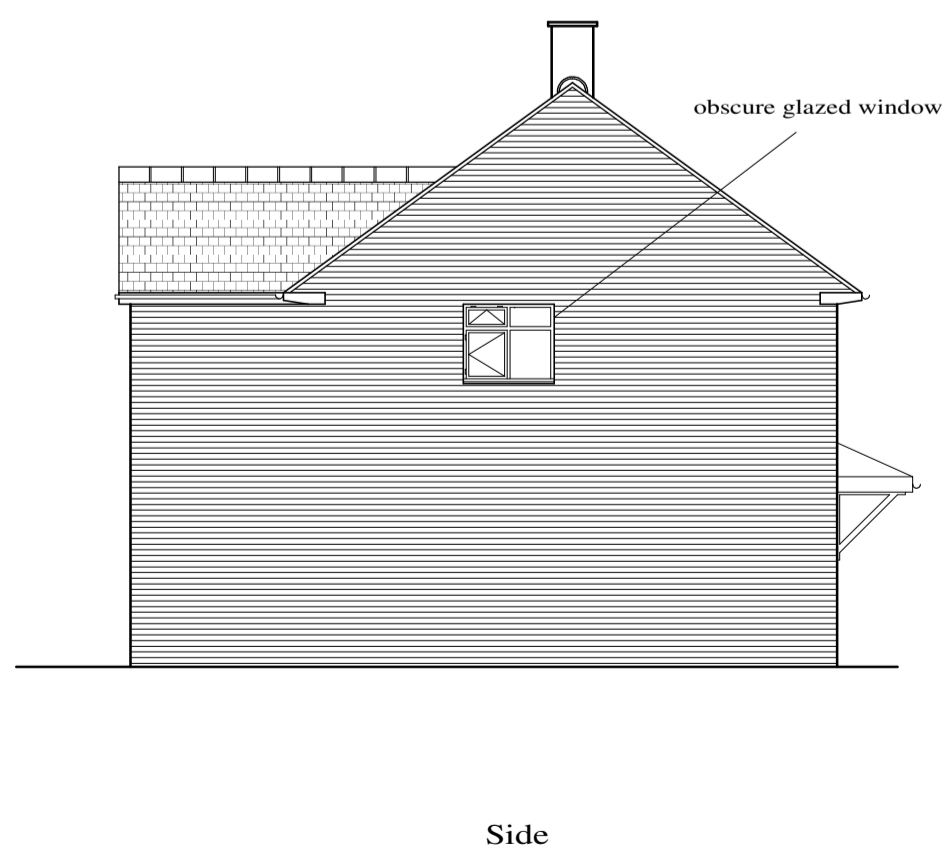



N.B. All dimensions to be checked prior to commencement of work, any discrepancies to be reported back to me.

ALL FINISHES TO BE SPECIFIED BY CLIENT BUT ARE GENERALLY TO MATCH EXISTING HOUSE

This drawing is for planning and Building Regulations purposes only. Everyday hazards likely to be obvious to a competent contractor and unforeseeable hazards and risks have not been indicated.

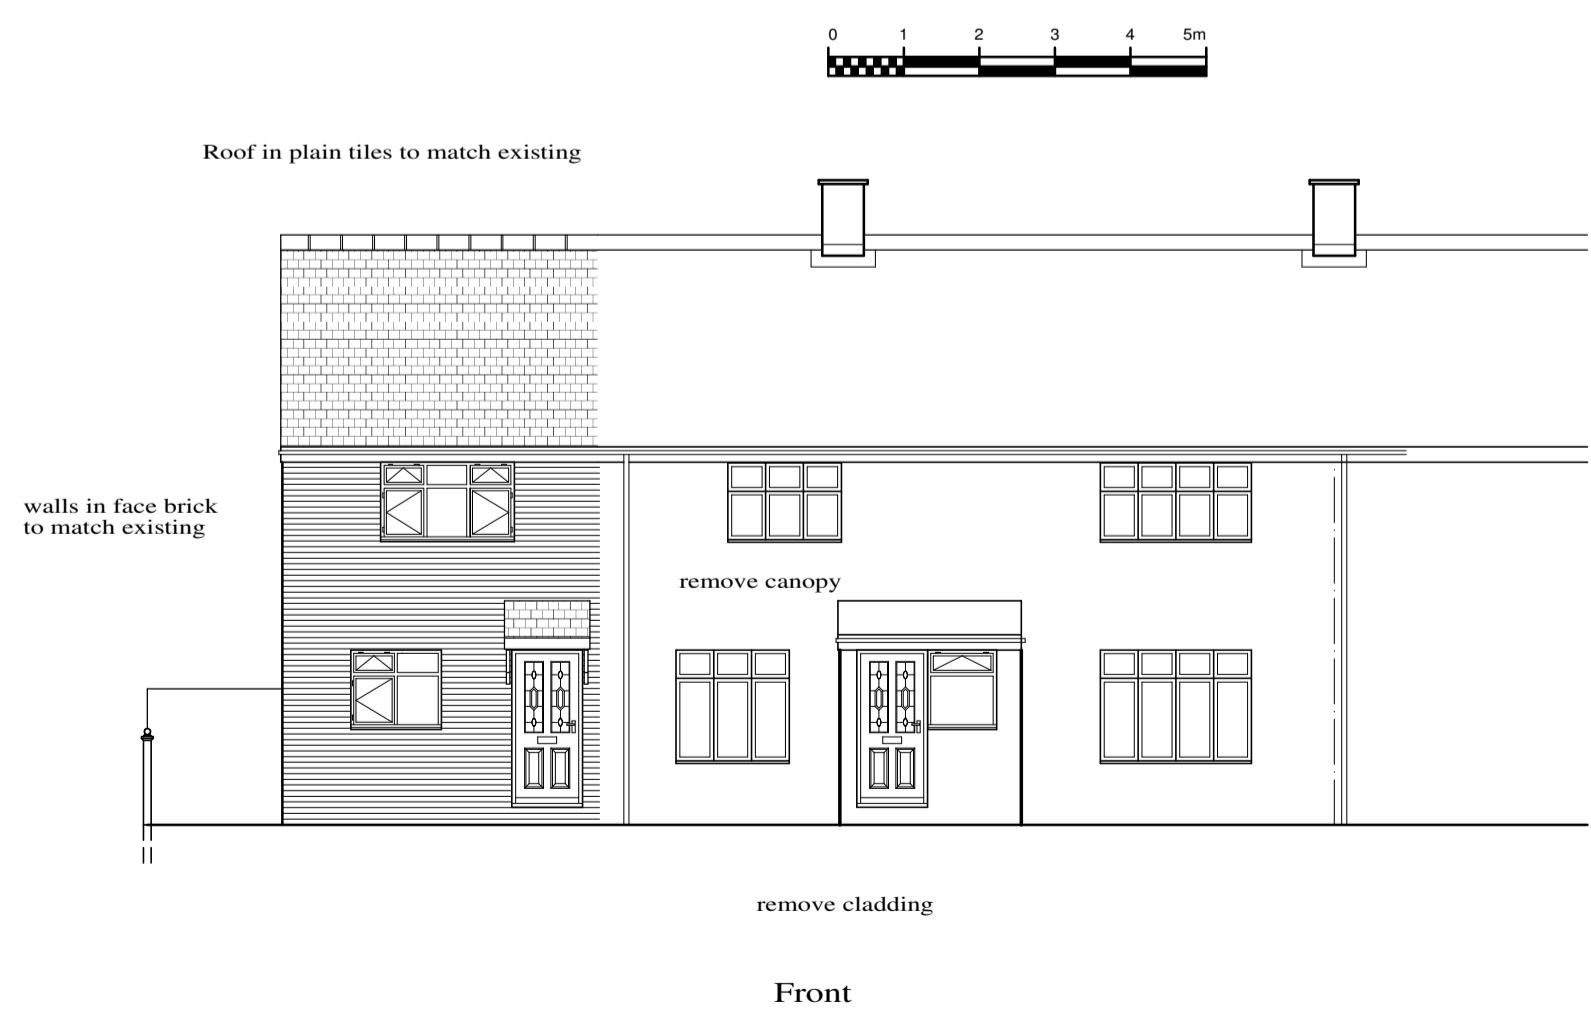

 <b>Wren Designs</b> Planning & Building Consultants • Land Agent Tel: 01442 263081 1 Thistlecroft, Hemel Hempstead, Herts HP1 1PB	
<b>CLIENT:</b>	Jevon Homes
<b>PROPOSED:</b>	Attached 2 bedroom dwelling
<b>LOCATION:</b>	32 Broadfield Road Hemel Hempstead
<b>SCALE:</b>	1:50, 1:100, 1:200
<b>DATE:</b>	05/11/2018
<b>REF:</b>	wren naj 77b 2018
<b>REVISION:</b>	