



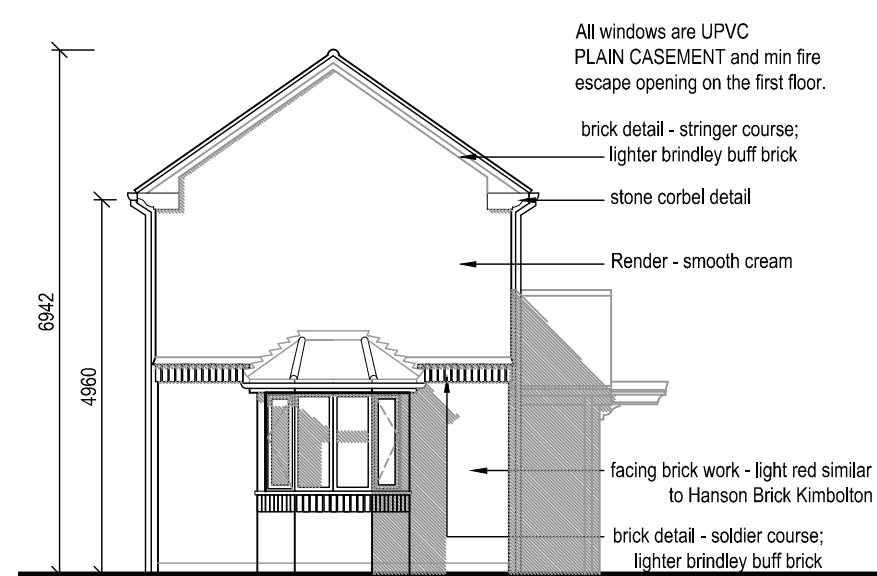


Front Elevation

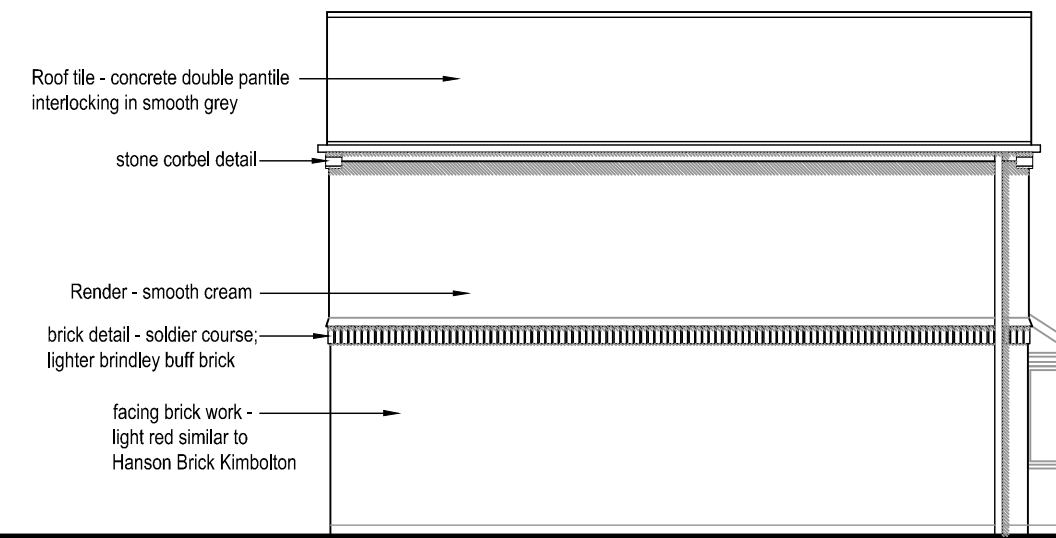


Side Elevation




Rear Elevation

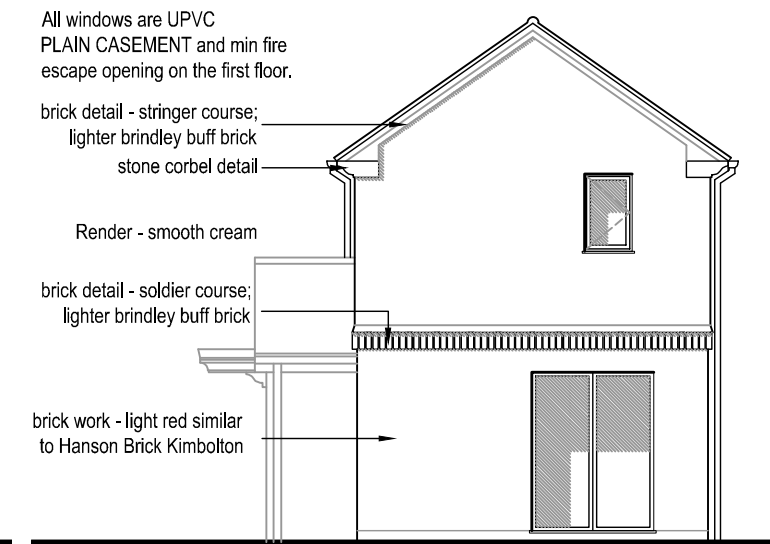


Side Elevation (garden)

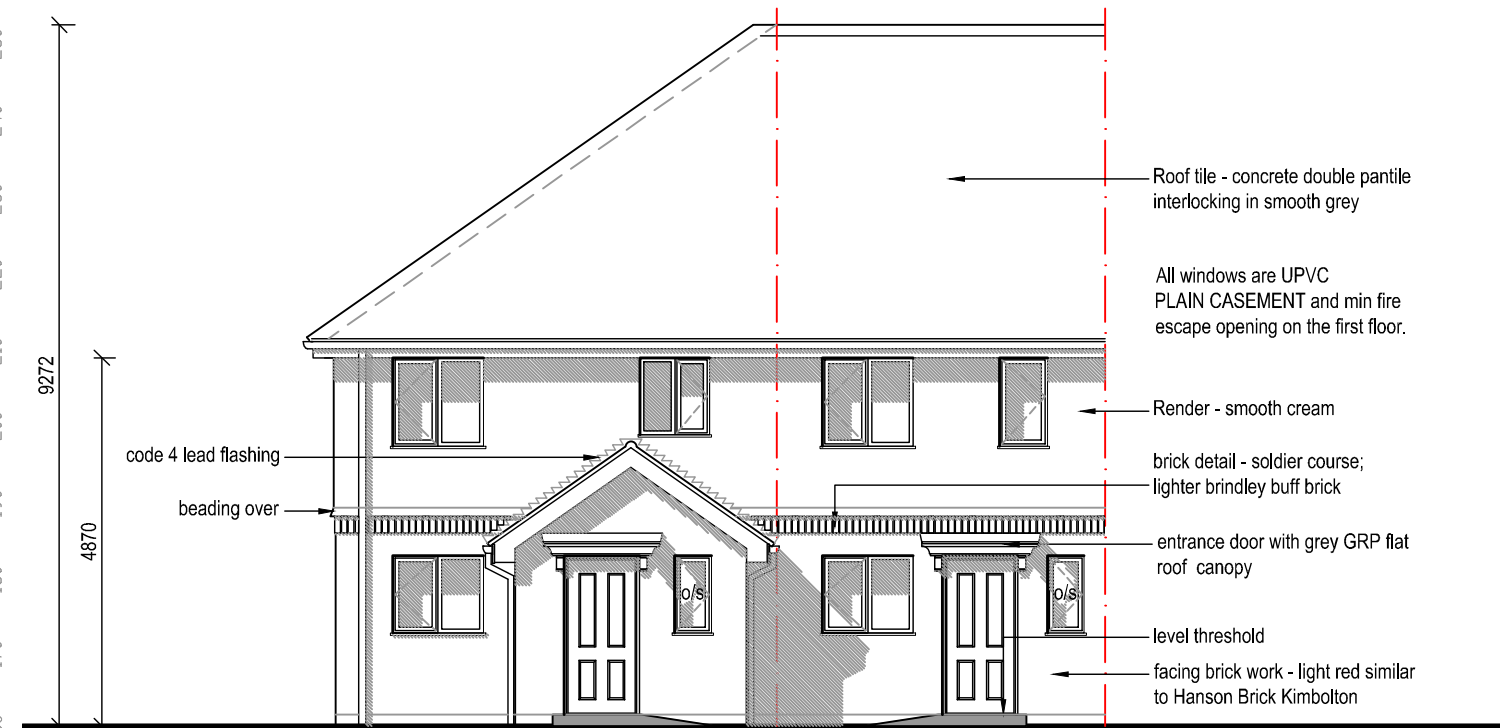




Front Elevation

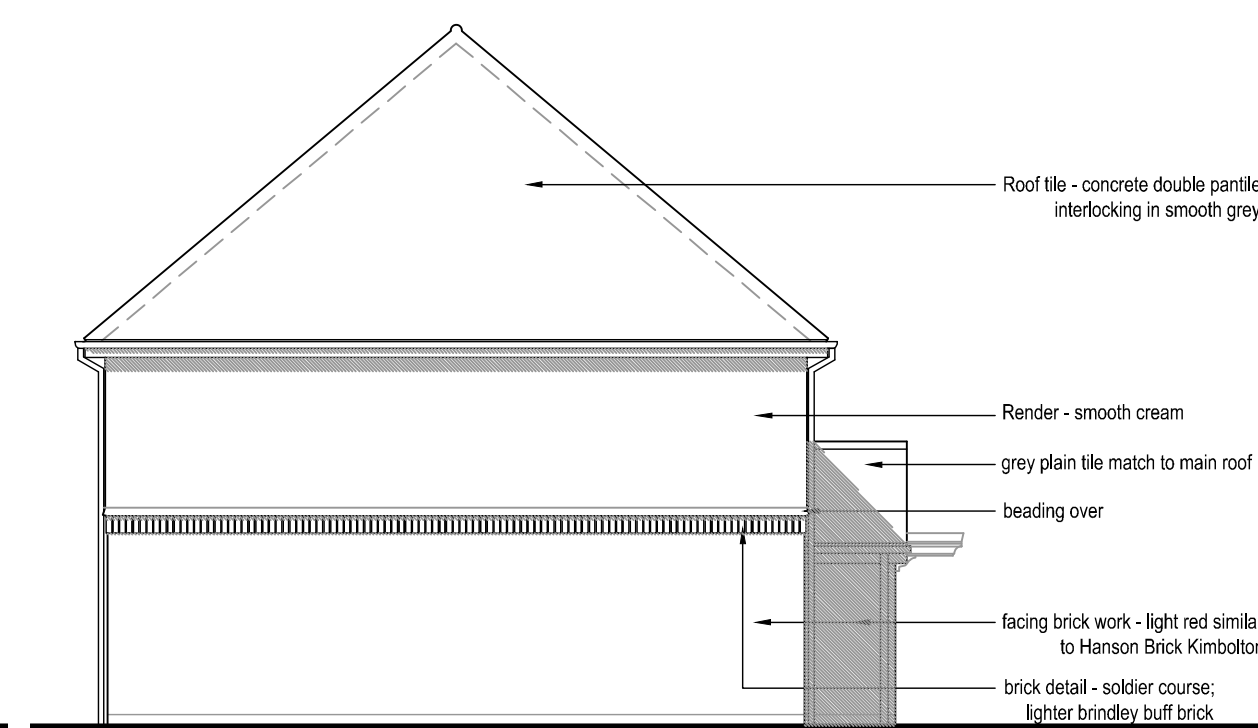

Side Elevation

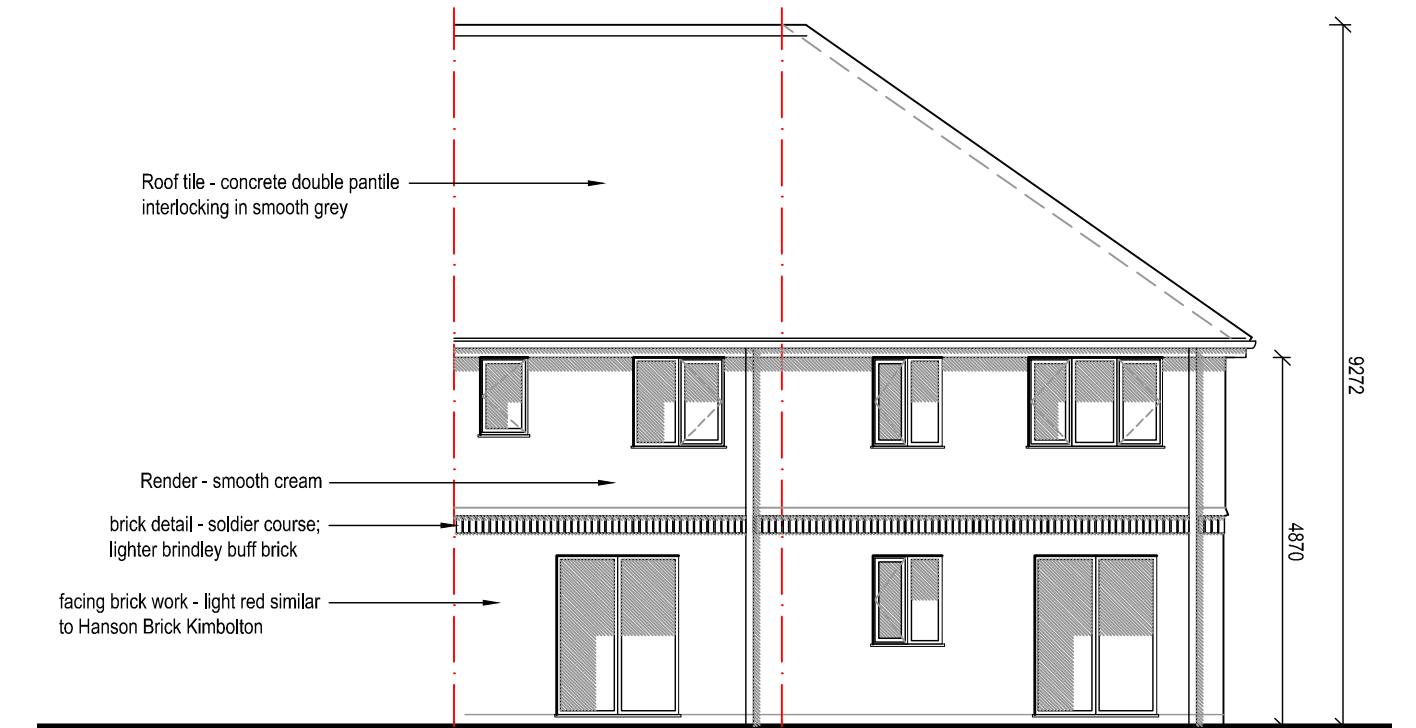

Rear Elevation

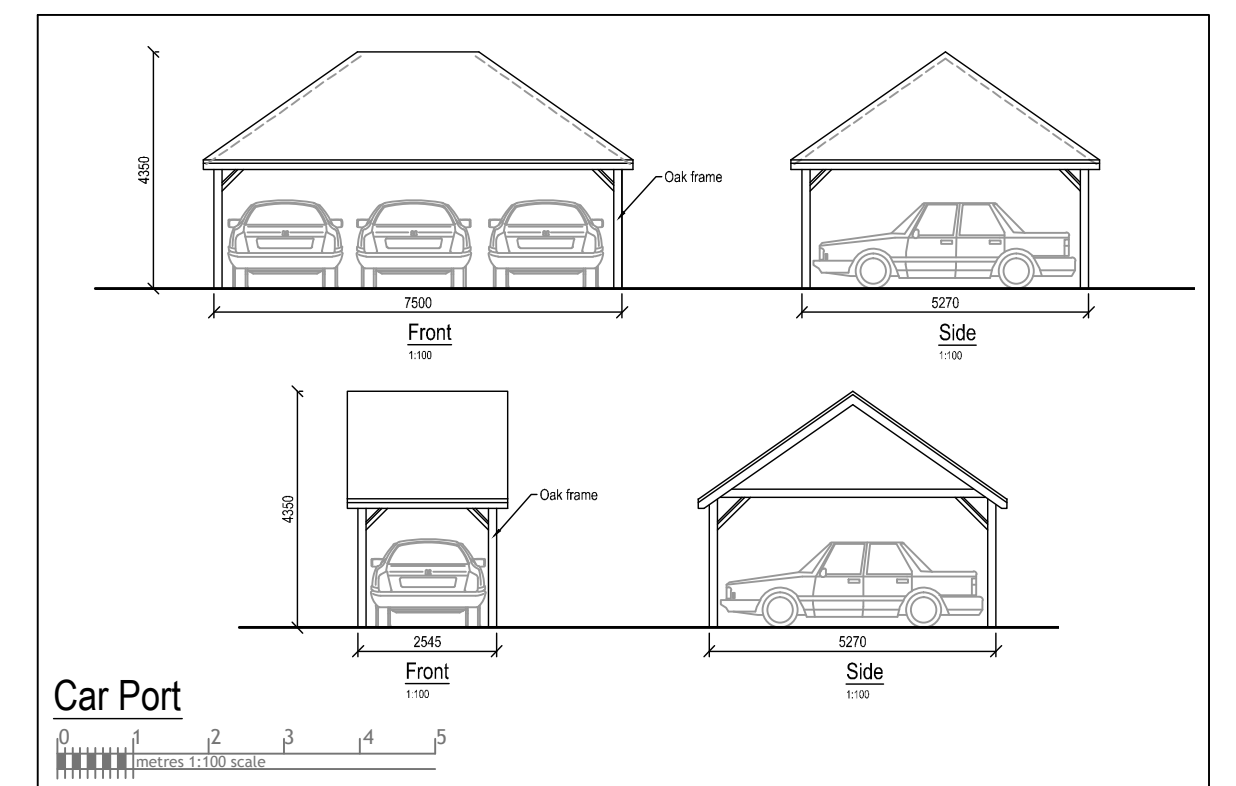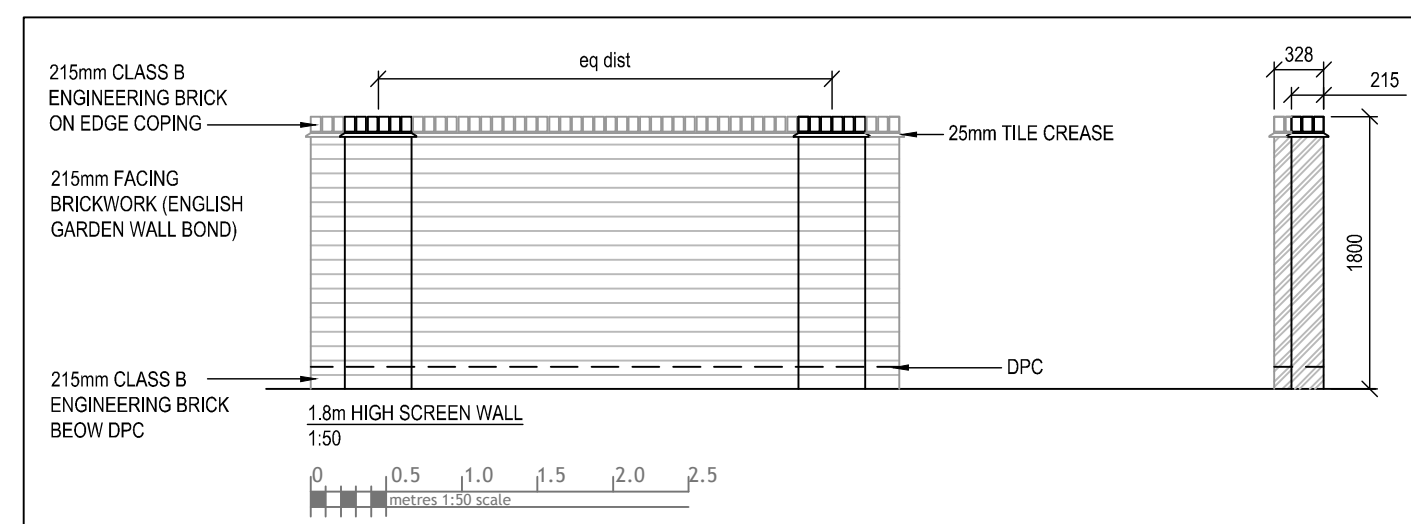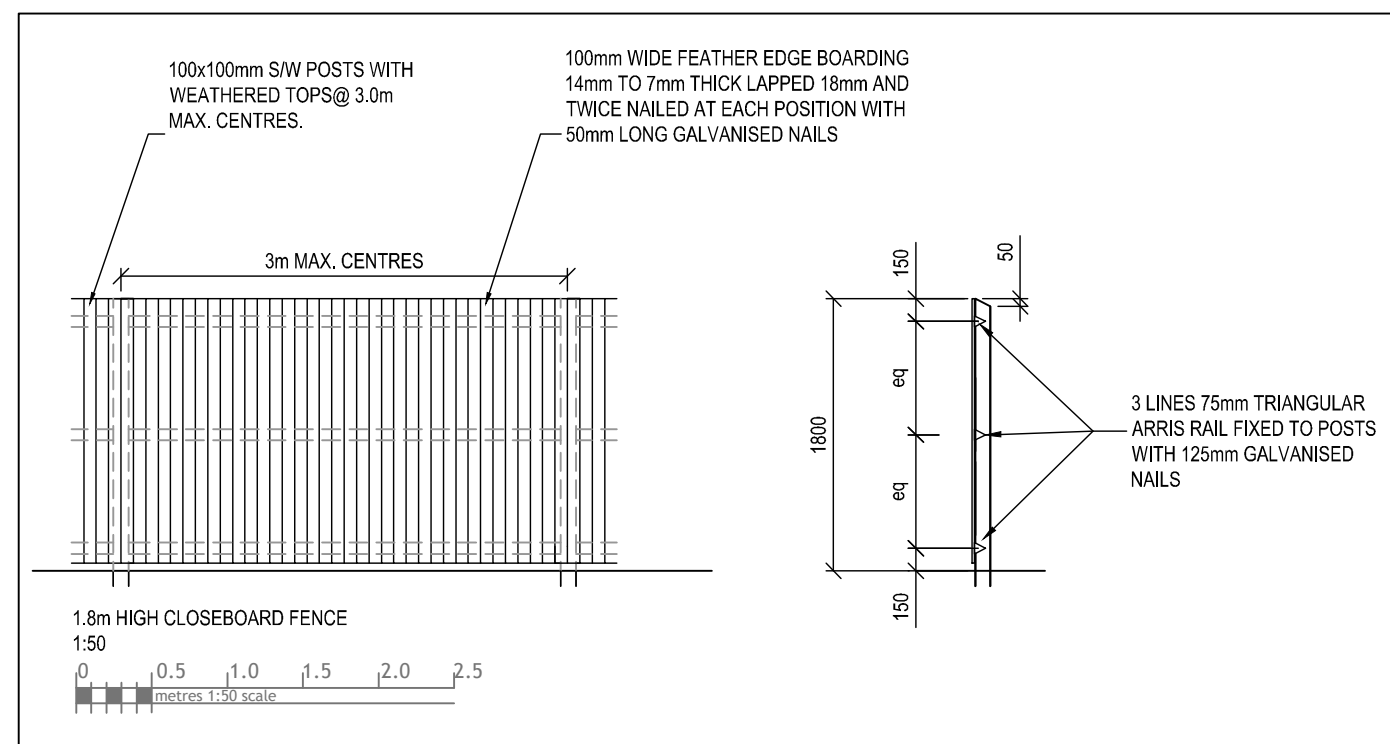

Rev A -Rear elevation notation of plots 11 and 12 corrected -
24/04/2013